
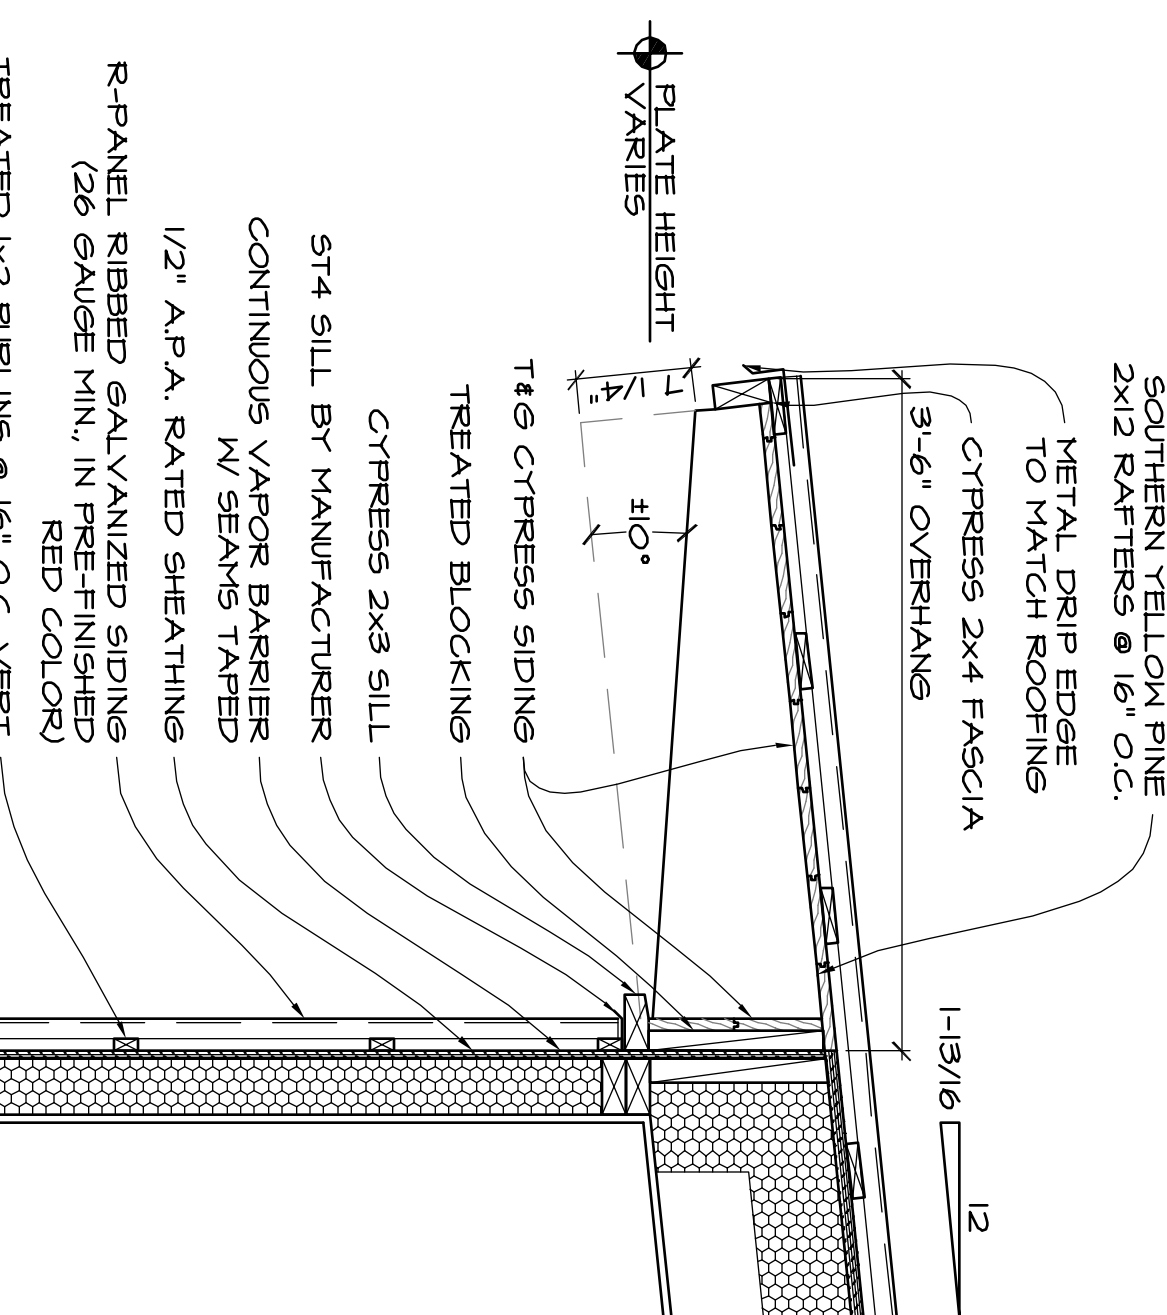
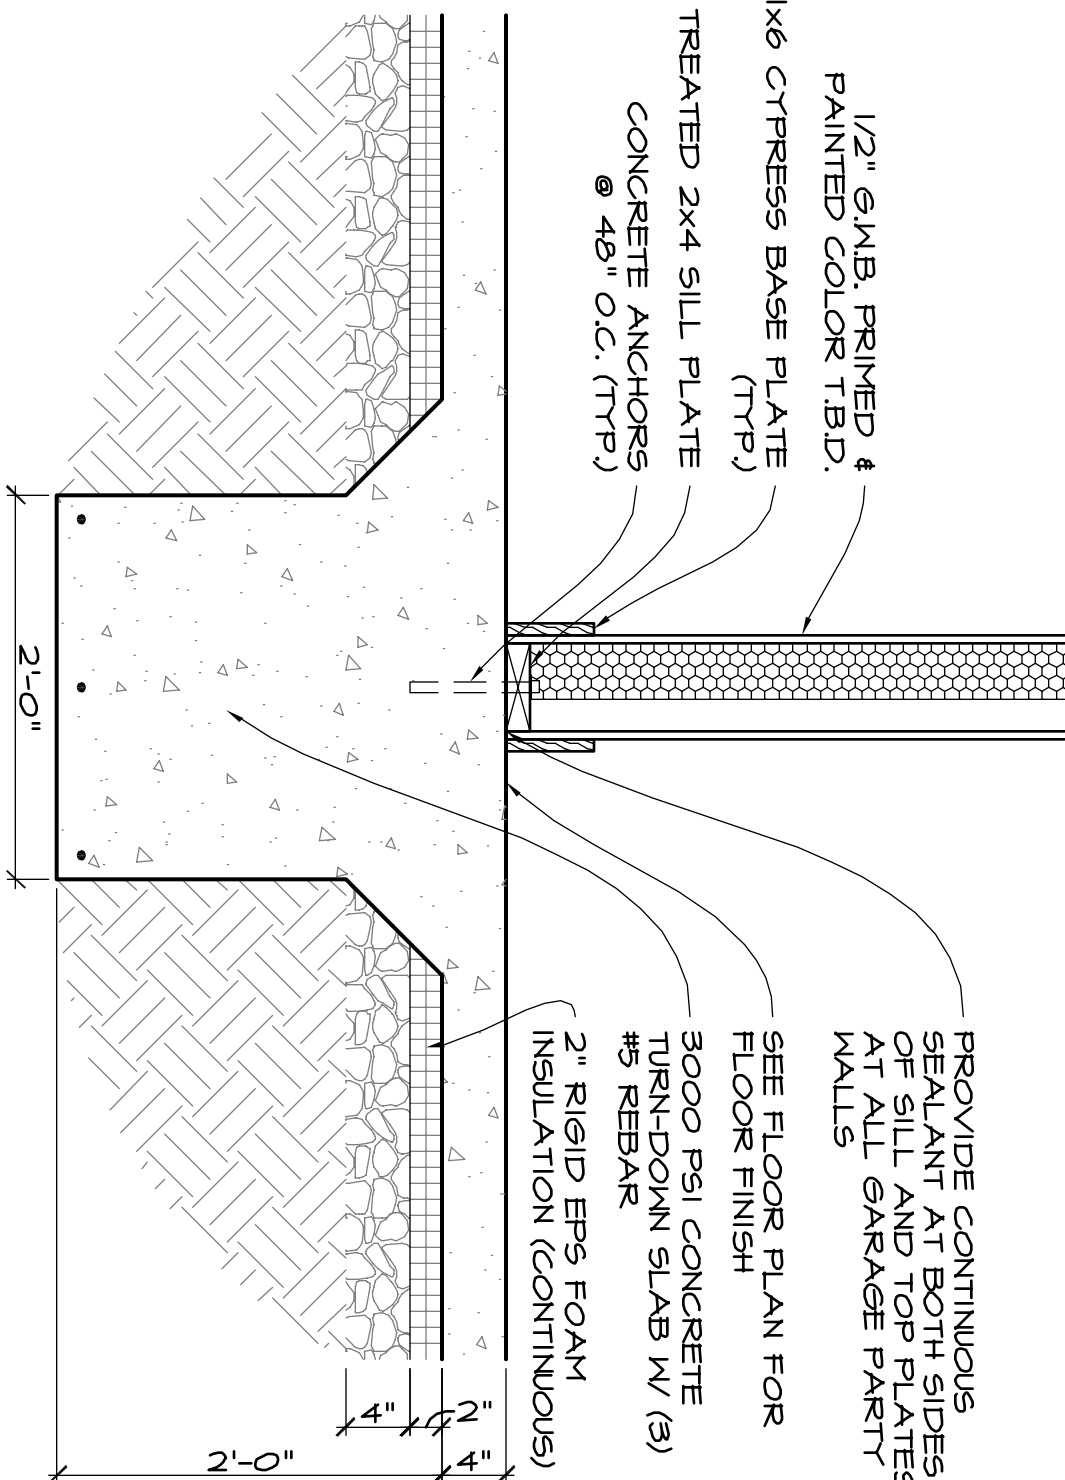




1. FOUNDATION WALL SECTION (2X4 W/ WOOD SIDING)

SCALE: 1" = 1'-0"

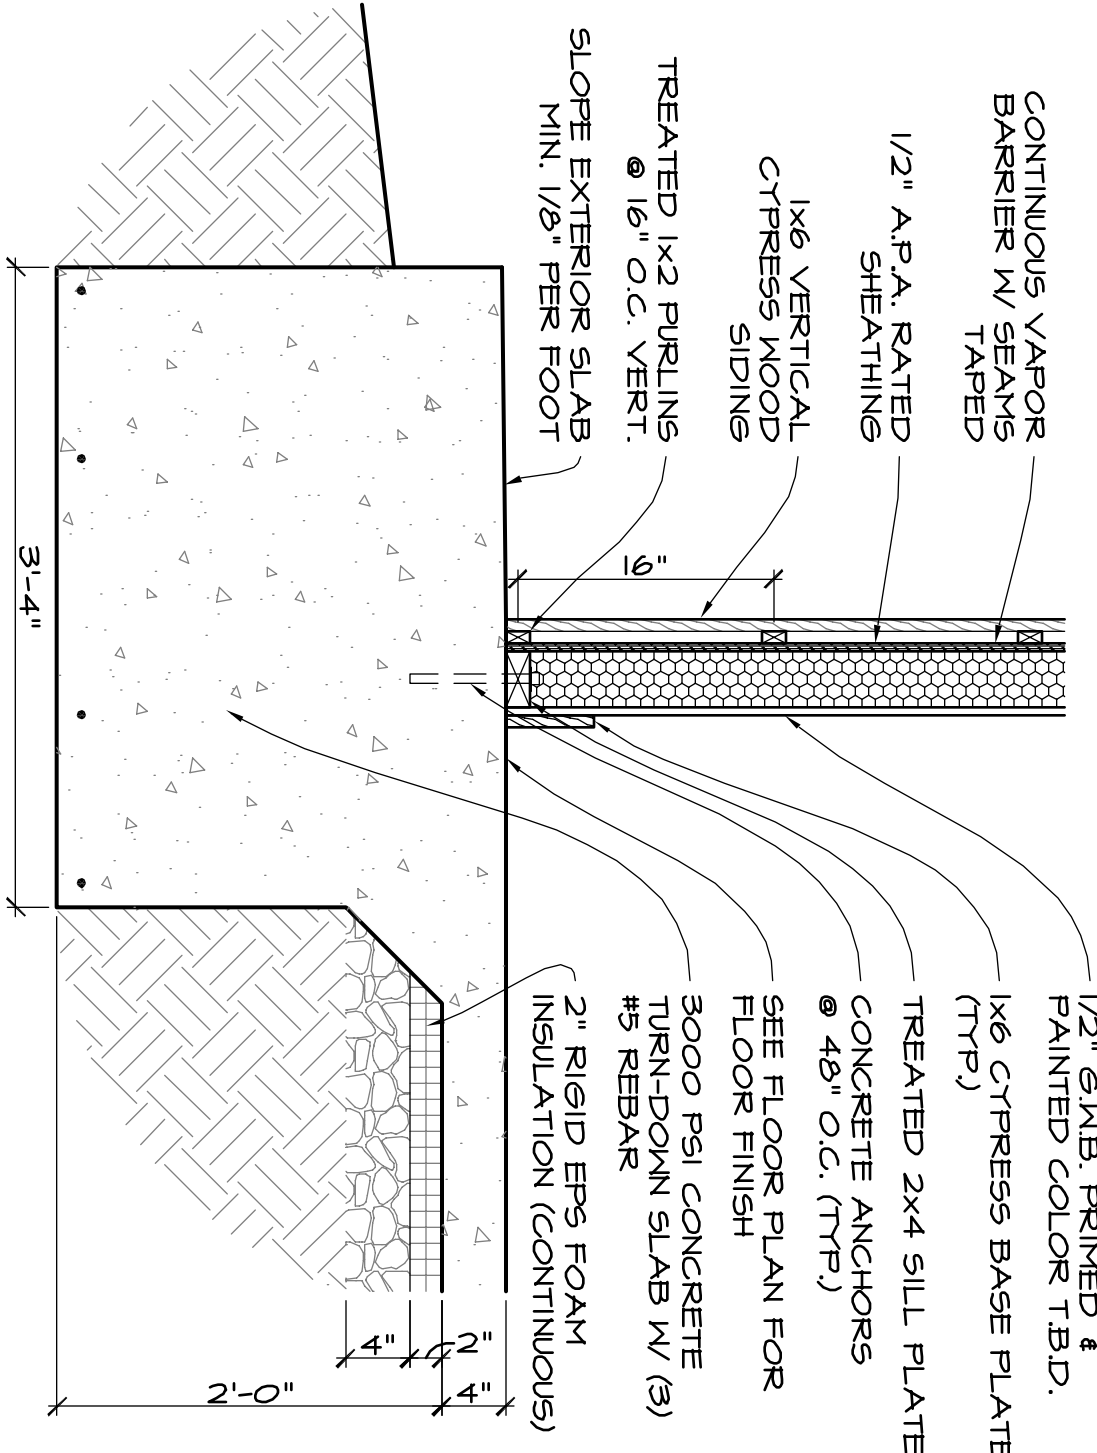


2. FOUNDATION WALL SECTION (2X4 W/ WOOD SIDING)

SCALE: 1" = 1'-0"

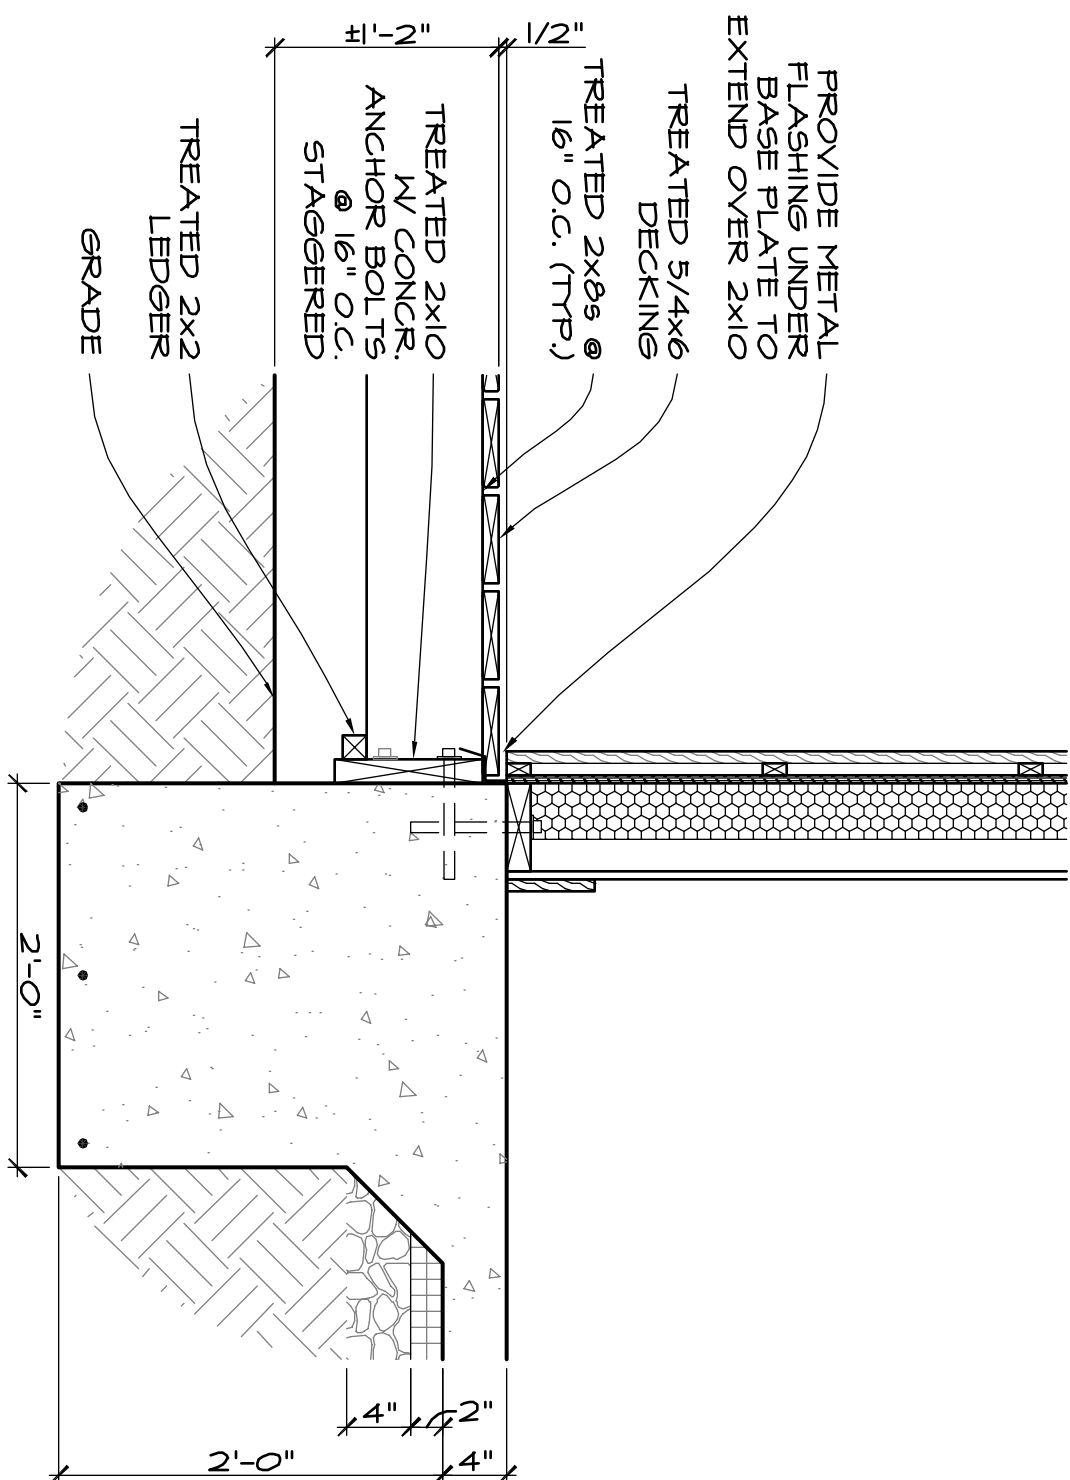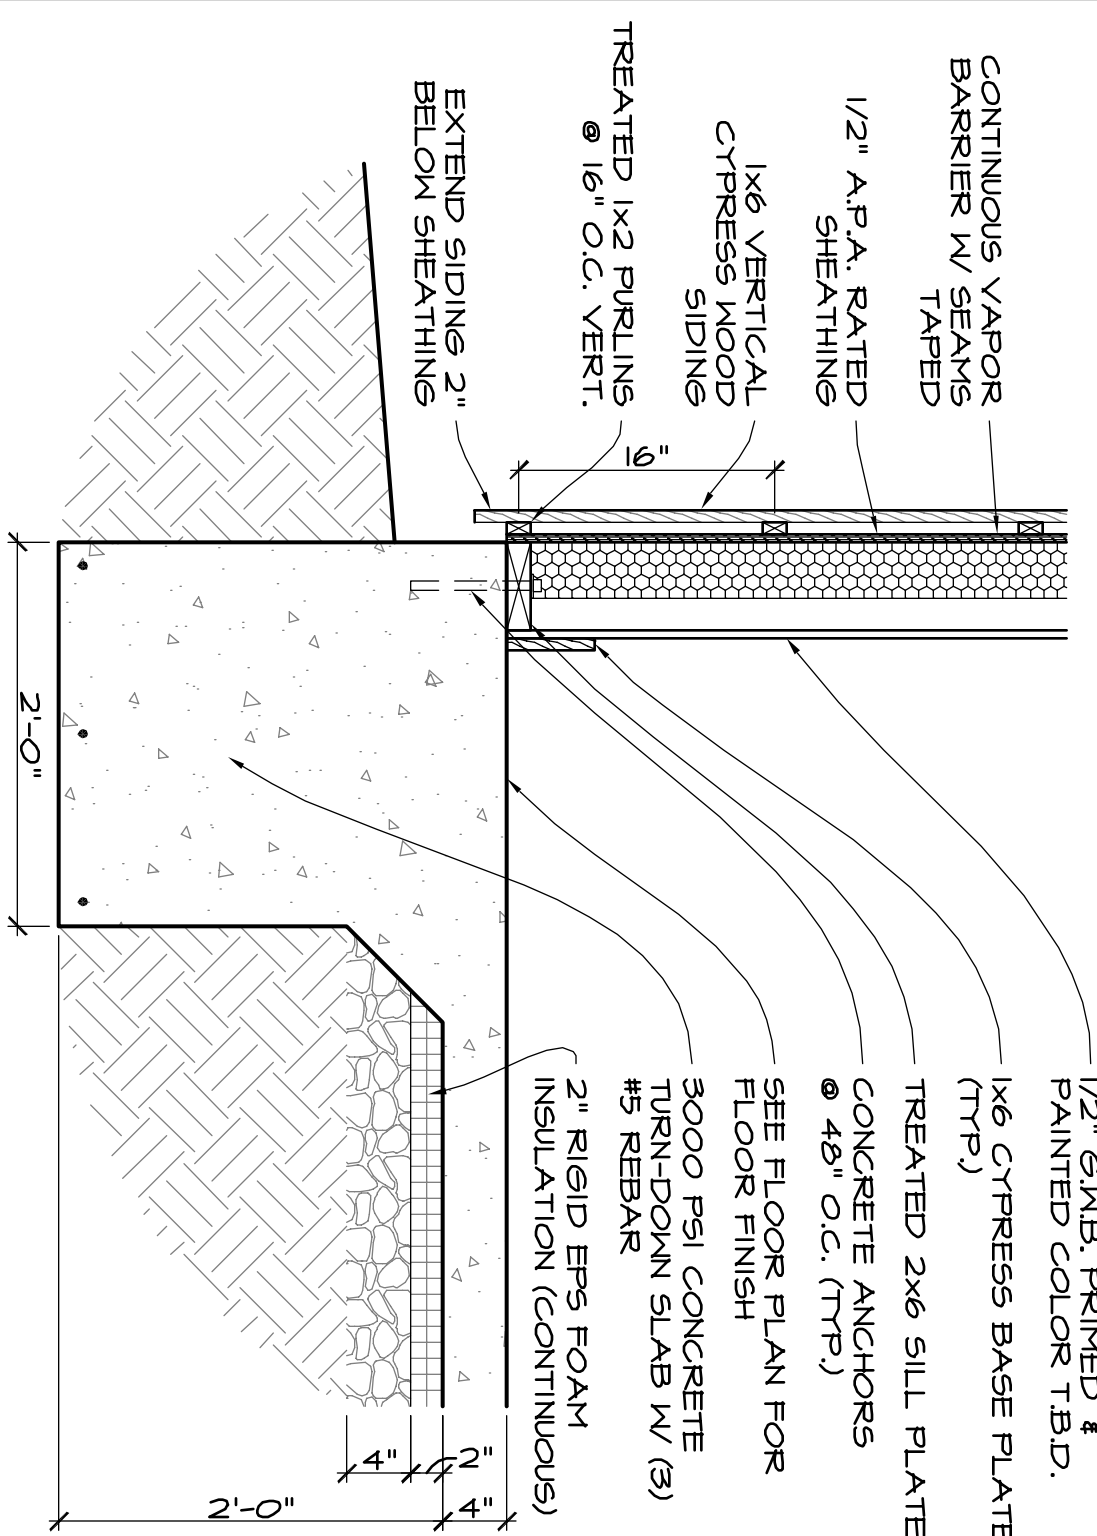

5. THICKENED WALL SECTION (2X6 BEARING WALL @ GARAGE)

SCALE: 1" = 1'-0"

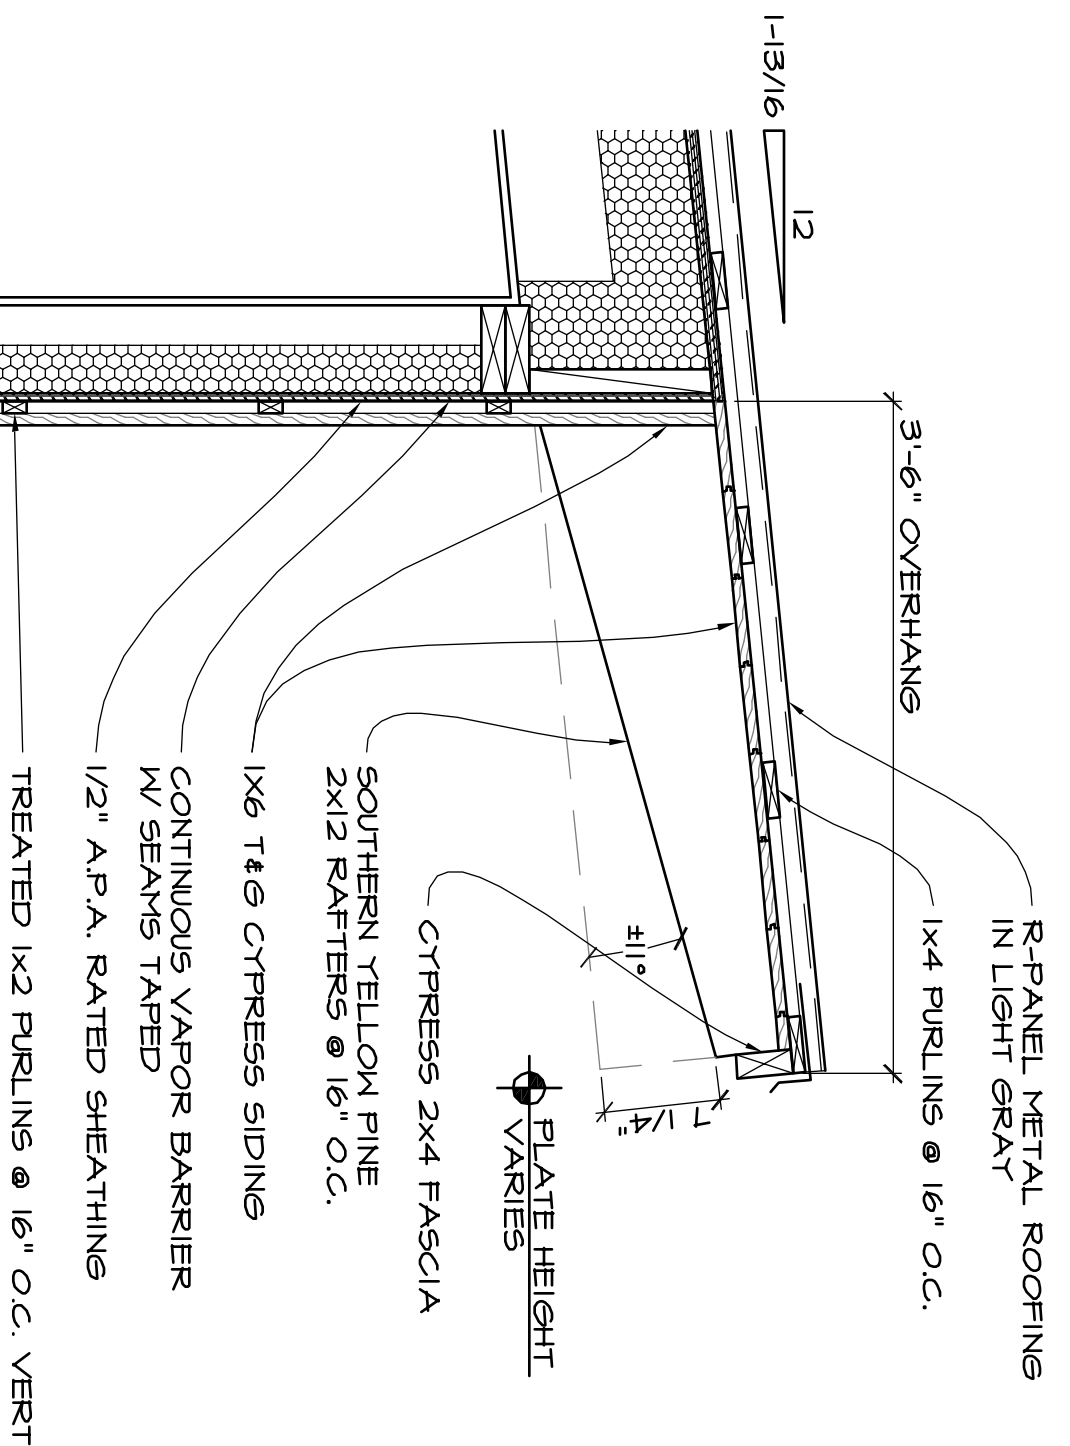

4. THICKENED WALL SECTION (2X4 INTERIOR BEARING WALL)

SCALE: 1" = 1'-0"

8. LOW ROOF SECTION

SCALE: 1" = 1'-0"

3. FOUNDATION WALL SECTION (2X6 W/ WOOD SIDING)

SCALE: 1" = 1'-0"

6. FOUNDATION WALL SECTION (2X6 W/ WOOD SIDING @ DECK)

SCALE: 1" = 1'-0"


9. HIGH ROOF SECTION

SCALE: 1" = 1'-0"

10. BUILT UP COLUMN PLAN

SCALE: 5" = 1'-0"

PRICING CONSTRUCTION SET

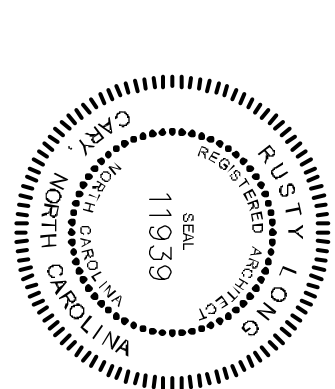

COPYRIGHT © 2011
RUSTY LONG ARCHITECT
ALL RIGHTS RESERVED.
THIS DRAWING IS THE PROPERTY OF RUSTY LONG ARCHITECT AND IS NOT TO BE REPRODUCED OR COPIED IN WHOLE OR IN PART WITHOUT WRITTEN PERMISSION FROM THE ARCHITECT.

RUSTY LONG, ARCHITECT

SUSTAINABLE | MODERN | DESIGN

1544 DIRKSON COURT
GAST, NC 27031
419-602-4150

REVISIONS
• ISSUED FOR REVIEW
6/1/2011

DATE: August 1, 2011
PROJECT #: 2011-JH-01
DRAWN BY: RLL
CHECKED BY: RLL

ALLIGATOR
MODERN
DETAIL

A11

☐ FOR CONSTRUCTION
☒ NOT FOR CONSTRUCTION