

FLOOR PLAN

SCALE: 1/4" = 1'-0"

FLOOR PLAN NOTES:

- 6"x6" CERAMIC TILE T.B.D.
- STAMPED & SEALED CONCRETE
- ACID STAINED, SEALED AND POLISHED CONCRETE FLOOR. (COLOR T.B.D.)
- EXPOSED CONCRETE FLOOR, SEALED
- 2X6 WALL (SEE A3 - WALL FRAMING FOR ADDITIONAL


INFORMATION

- CYPRESS WOOD DECKING TO MATCH SIDING NOTE, TREX DECKING ALTERNATE)
- TREATED 2X6 WALL W/ 1/2" A.P.A. RATED SHEATHING & METAL SIDING TO MATCH MAIN STRUCTURE


LEGEND:

- 1 FLOOR PLAN NOTE #1
- 2 DRAWING 1 ON SHEET A2
- 3 DOOR TYPE 01
- 4 WINDOW TYPE A

7

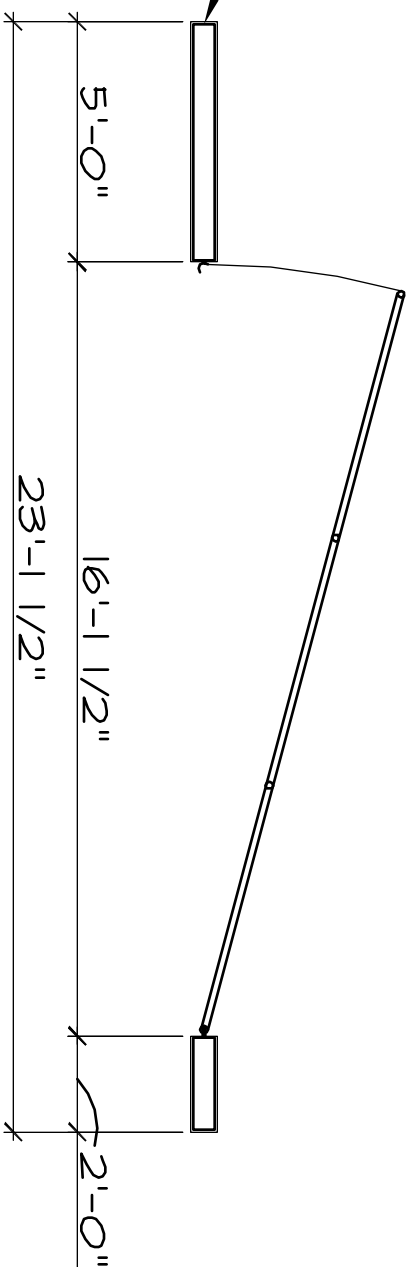

COPYRIGHT © 2011
RUSTY LONG ARCHITECT
ALL RIGHTS RESERVED.
THIS DRAWING IS THE PROPERTY
OF RUSTY LONG ARCHITECT
AND IS NOT TO BE REPRODUCED
OR COPIED IN WHOLE OR IN
PART WITHOUT WRITTEN
PERMISSION FROM THE
ARCHITECT.

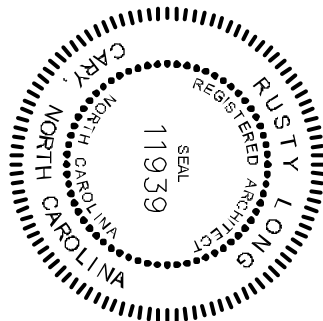

PRICING
CONSTRUCTION
SET

1544 DIRKSON COURT
GARRET, NC 27511
419-602-4120

REVISIONS
• ISSUED FOR REVIEW
6/1/2011
• ISSUED FOR BIDS

DATE: August 1, 2011
PROJECT #: 2011-JH-01
DRAWN BY: RLL
CHECKED BY: RLL

ALLIGATOR
MODERN
FLOOR PLAN

A4

☐ FOR CONSTRUCTION
☒ NOT FOR CONSTRUCTION

RUSTY LONG, ARCHITECT

SUSTAINABLE | MODERN | DESIGN