


COPYRIGHT © 2011  
RUSTY LONG ARCHITECT  
ALL RIGHTS RESERVED.  
THIS DRAWING IS THE PROPERTY  
OF RUSTY LONG ARCHITECT  
AND IS NOT TO BE REPRODUCED  
OR COPIED IN WHOLE OR IN  
PART WITHOUT WRITTEN  
PERMISSION FROM THE  
ARCHITECT.

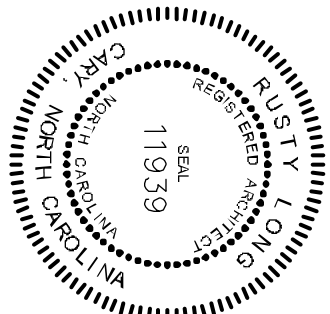

PRICING  
CONSTRUCTION  
SET

1544 DIRKSON COURT  
GAST, NC 28111  
919-602-4180


REVISIONS	
•	ISSUED FOR REVIEW
6/1/2011	ISSUED FOR BIDS

DATE: August 1, 2011  
PROJECT #: 2011-JH-01  
DRAWN BY: RLT  
CHECKED BY: RLT

ALLIGATOR  
MODERN  
ROOF PLAN

A6

☐ FOR CONSTRUCTION  
☒ NOT FOR CONSTRUCTION

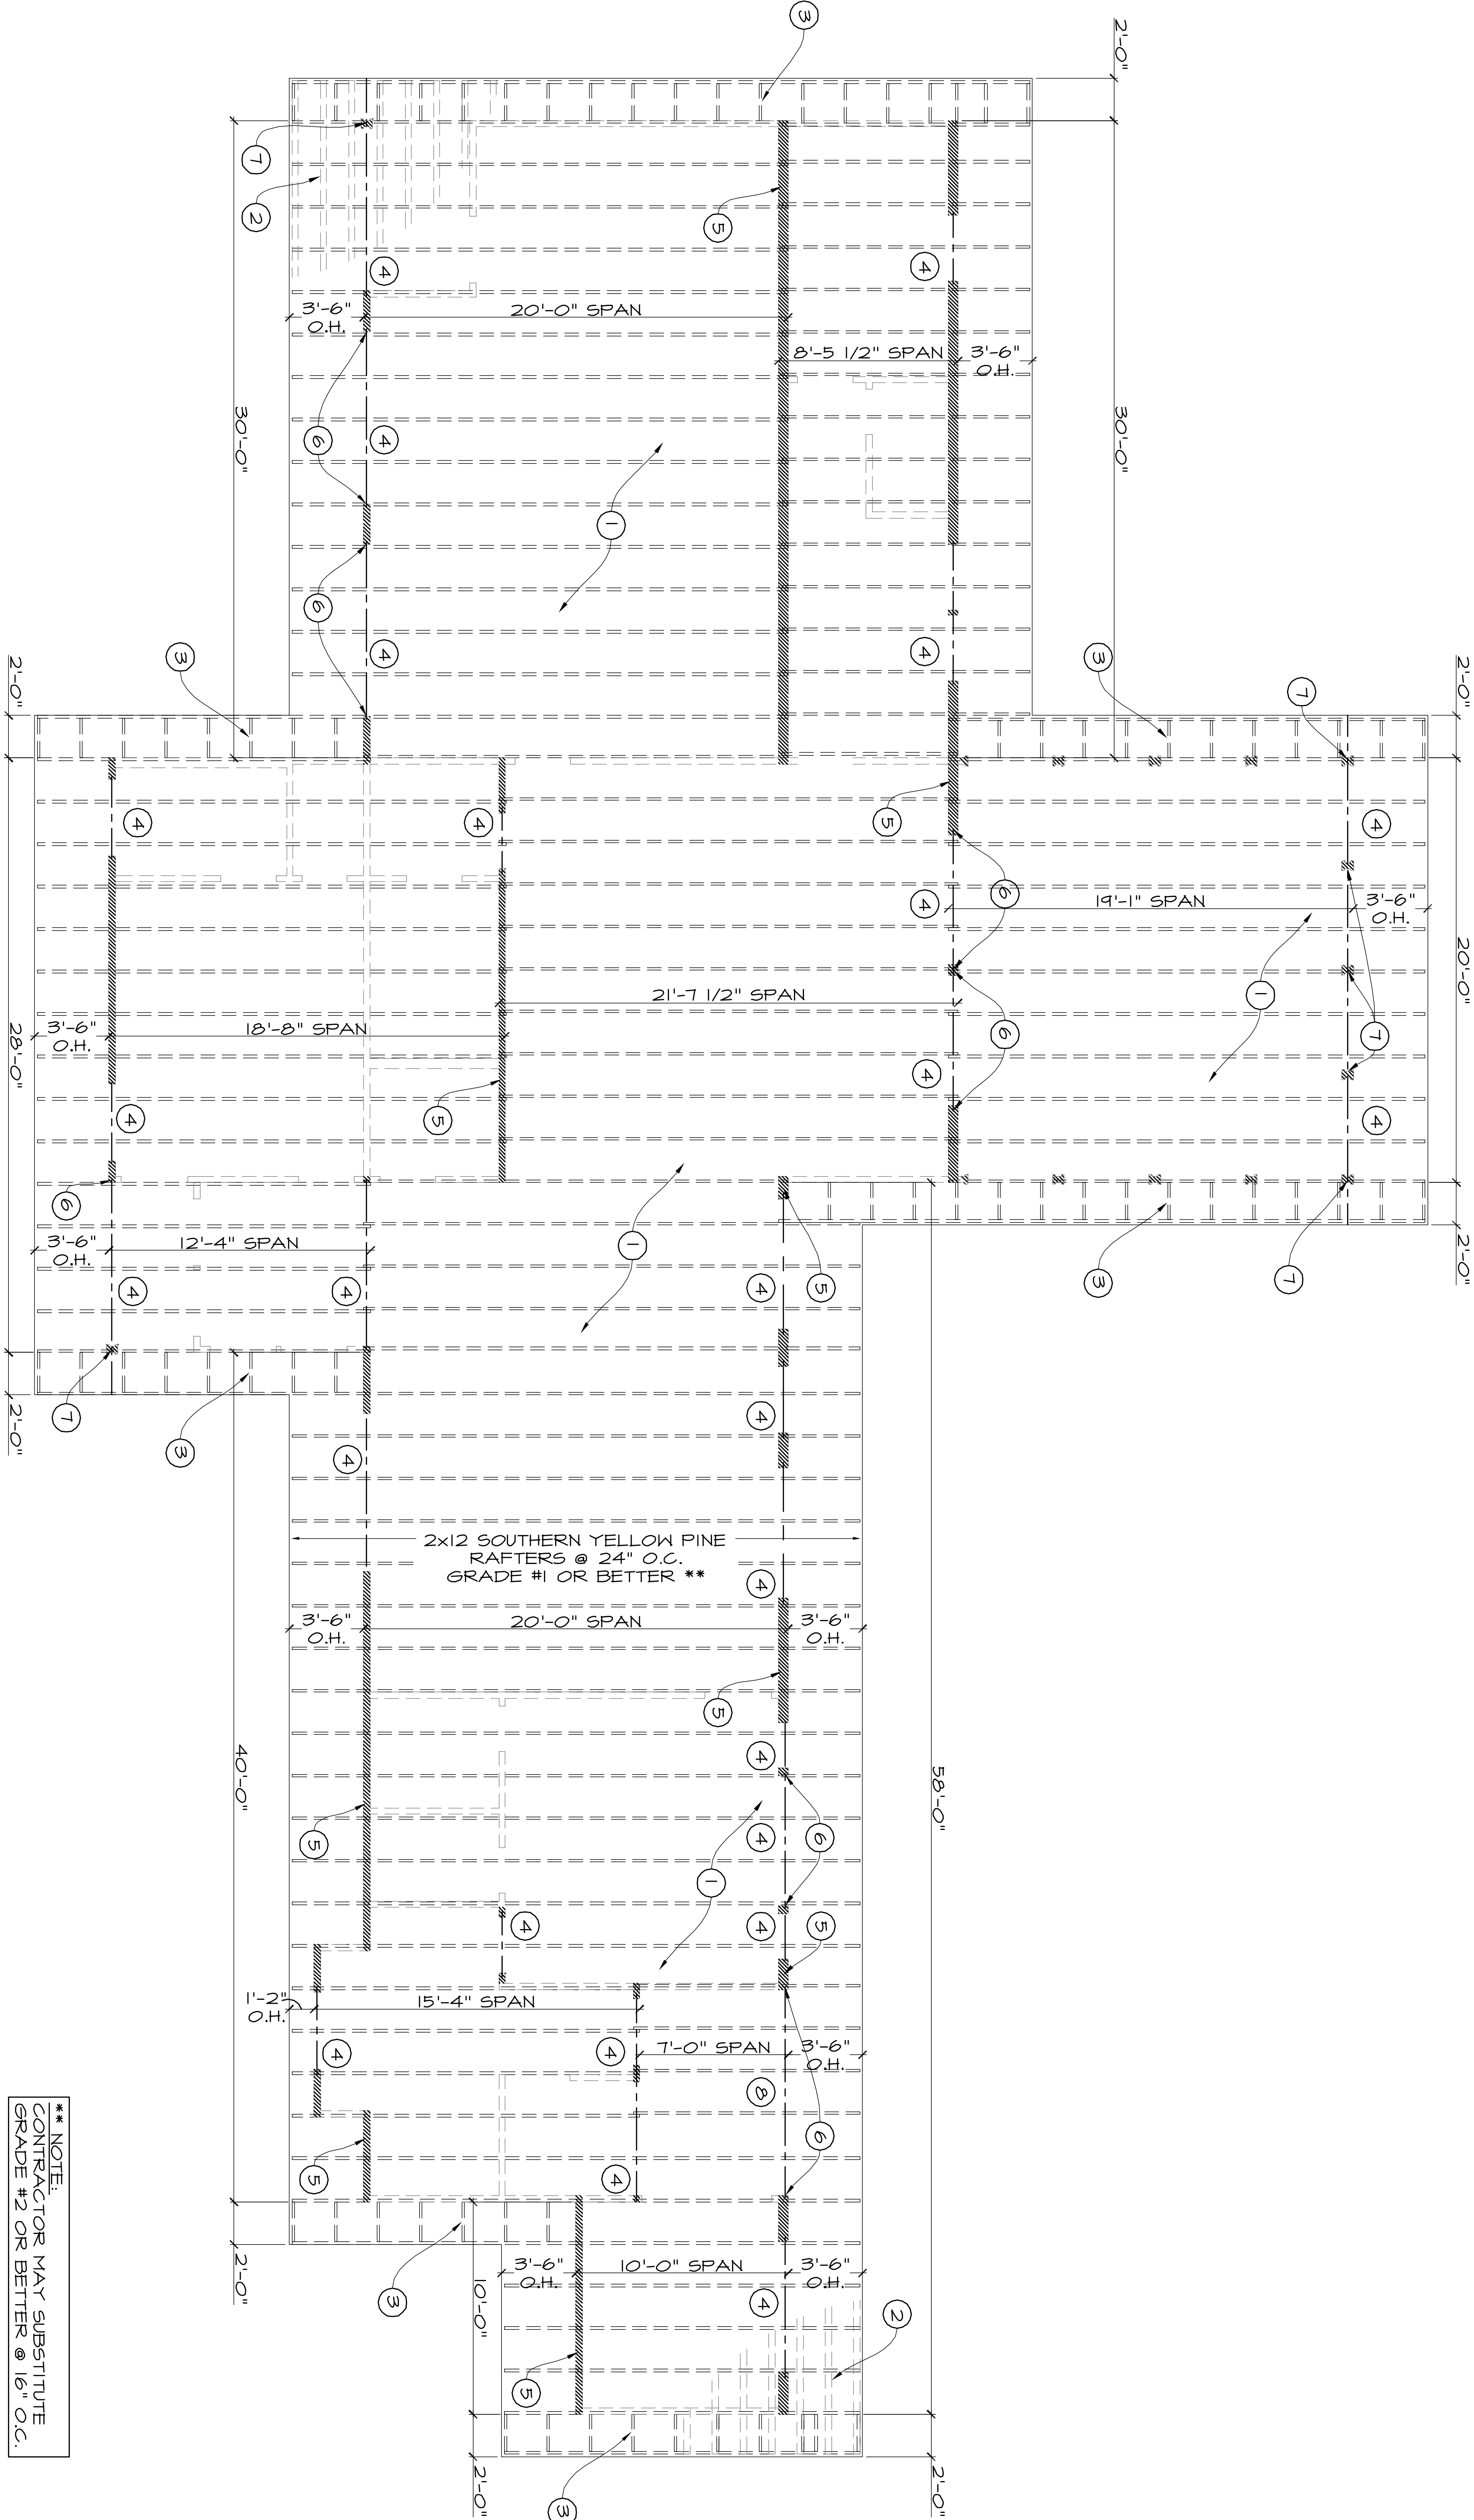

FRAMING /  
ROOF PLAN

SCALE: 1/4" = 1'-0"

- FRAMING / ROOF NOTES:
1. METAL R-PANEL ROOFING COLOR TO BE LIGHT GRAY
  2. TREATED 1x4 PURLING @ 16" O.C. PERPENDICULAR TO RAFTERS, OVER 3/4" SHEATHING (TYPICALLY NOT SHOWN FOR CLARITY)
  3. 2x4 SOUTHERN YELLOW PINE LADDER FRAMING @ 24" O.C. AT RAKE (TYP)
  4. (2)2x12 OR 4x12 HEADER (TREATED WHERE EXPOSED)
  5. LOAD BEARING WALL BELOW (TYP)
  6. EACH END OF HEADER AT SPANS OF 6' OR GREATER. PROVIDE (3) 1/2" THROUGH BOLTS @ BEAM / BUILT UP COLUMN CONNECTION
  7. (3)2x12 HEADER