



### 1. NORTH ELEVATION

SCALE: 1/4" = 1'-0"

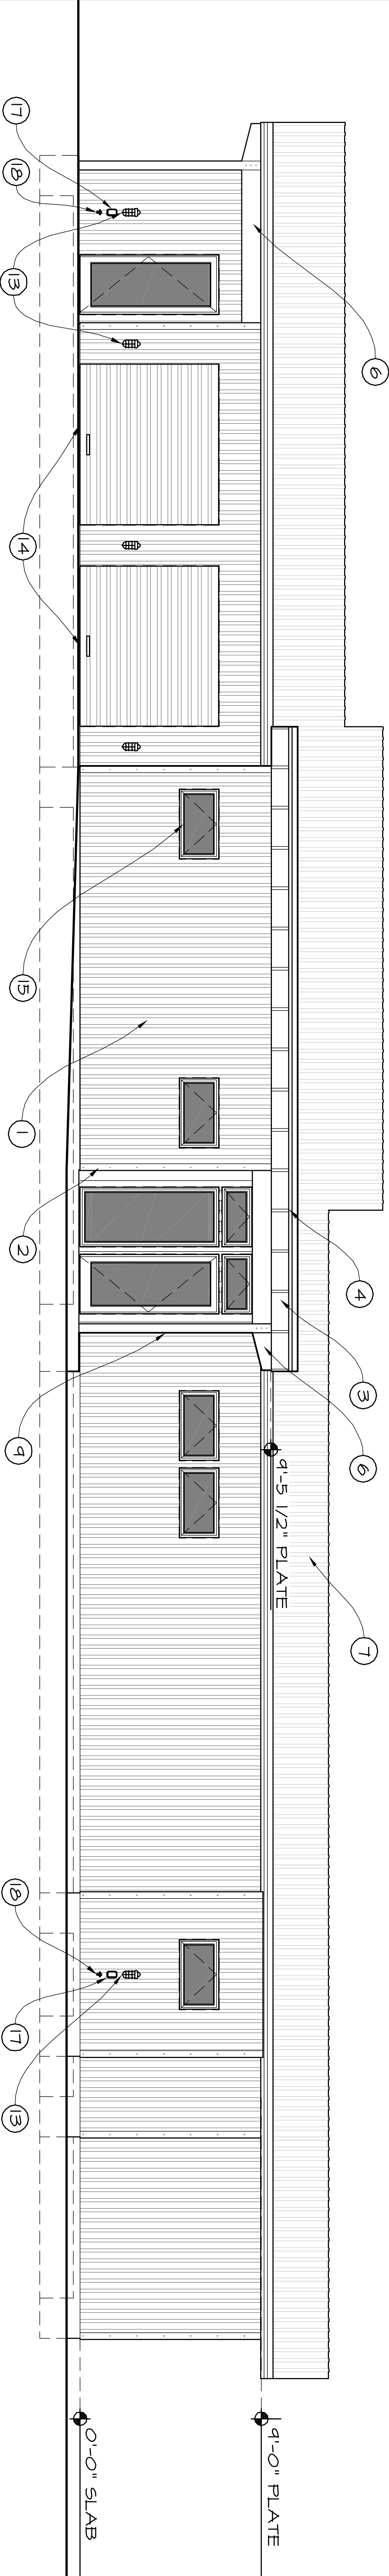

### 2. WEST ELEVATION

SCALE: 1/4" = 1'-0"

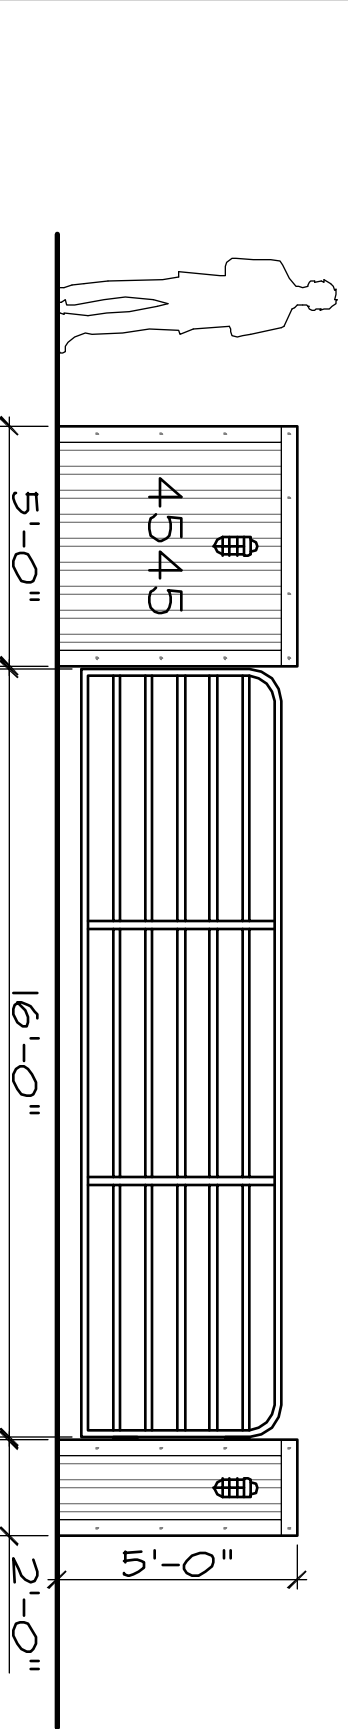


### 3. ENTRANCE GATE ELEVATION

SCALE: 1/4" = 1'-0"

#### ELEVATION NOTES:

1. R-PANEL RIBBED GALVANIZED SIDING (26 GAUGE MIN., IN PRE-FINISHED RED COLOR)
2. GALVANIZED METAL CORNER TRIM PER MANUFACTURER (26 GAUGE MIN., IN PRE-FINISHED RED COLOR)
3. T&G CYPRESS WOOD SOFFIT
4. GALVANIZED METAL TRIM AND DRIP EDGE PER MANUFACTURER (26 GAUGE MIN., IN PRE-FINISHED LIGHT GRAY COLOR)
5. TREATED WOOD (2)2x12 FASCIA
6. TREATED WOOD (2)2x12 BEAM CANTILEVERED
7. R-PANEL RIBBED GALVANIZED ROOFING (26 GAUGE MIN., IN PRE-FINISHED LIGHT GRAY COLOR)
8. ALUMINUM WIRE SCREENING (BLACK)
9. BUILT-UP TREATED WOOD COLUMN
10. SLAB ON GRADE / FOOTINGS BELOW
11. GALVANIZED METAL BASE TRIM PER MANUFACTURER (IN PRE-FINISHED RED COLOR)
12. ENSURE ALL LUMBER IN CONTACT WITH THE GROUND OR EXPOSED TO THE ELEMENTS IS PRESURE TREATED OR OTHERWISE ROT RESISTANT
13. EXTERIOR WALL SCONCE TO BE T6-T6 INDUSTRIAL STYLE SCONCE BY NUVO LIGHTING (LARGE IN METALLIC SILVER FINISH) TYP
14. 8'-0"x7'-0" STEEL OVERHEAD GARAGE DOOR, MIN 26 GAUGE
15. VINYL CLAD WOOD CASEMENT WINDOW BY ANDERSEN (SEE PLAN FOR SIZES)
16. T&G CYPRESS WOOD SIDING (VERTICAL)
17. EXTERIOR ENCLOSURE GFI OUTLET
18. FROST FREE HOSE BIB

COPYRIGHT © 2011  
RUSTY LONG ARCHITECT  
ALL RIGHTS RESERVED.  
THIS DRAWING IS THE PROPERTY  
OF RUSTY LONG ARCHITECT  
AND IS NOT TO BE REPRODUCED  
OR COPIED IN WHOLE OR IN  
PART WITHOUT WRITTEN  
PERMISSION FROM THE  
ARCHITECT.

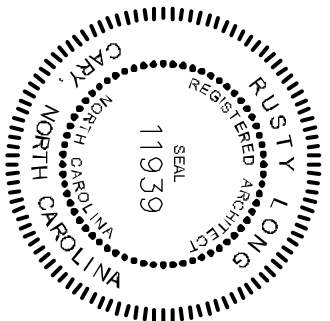

#### PRICING CONSTRUCTION SET

1544 DIRKSON COURT  
GAST, NC 27011  
919-602-4120

REVISIONS	
•	ISSUED FOR REVIEW
6/1/2011	ISSUED FOR BIDS

DATE: August 1, 2011  
PROJECT #: 2011-ML-01  
DRAWN BY: RLT  
CHECKED BY: RLT

ALLIGATOR  
MODERN  
ELEVATIONS

A7

☐ FOR CONSTRUCTION  
☒ NOT FOR CONSTRUCTION

RUSTY LONG, ARCHITECT

SUSTAINABLE | MODERN | DESIGN