



1. SOUTH ELEVATION  
SCALE: 1/4" = 1'-0"

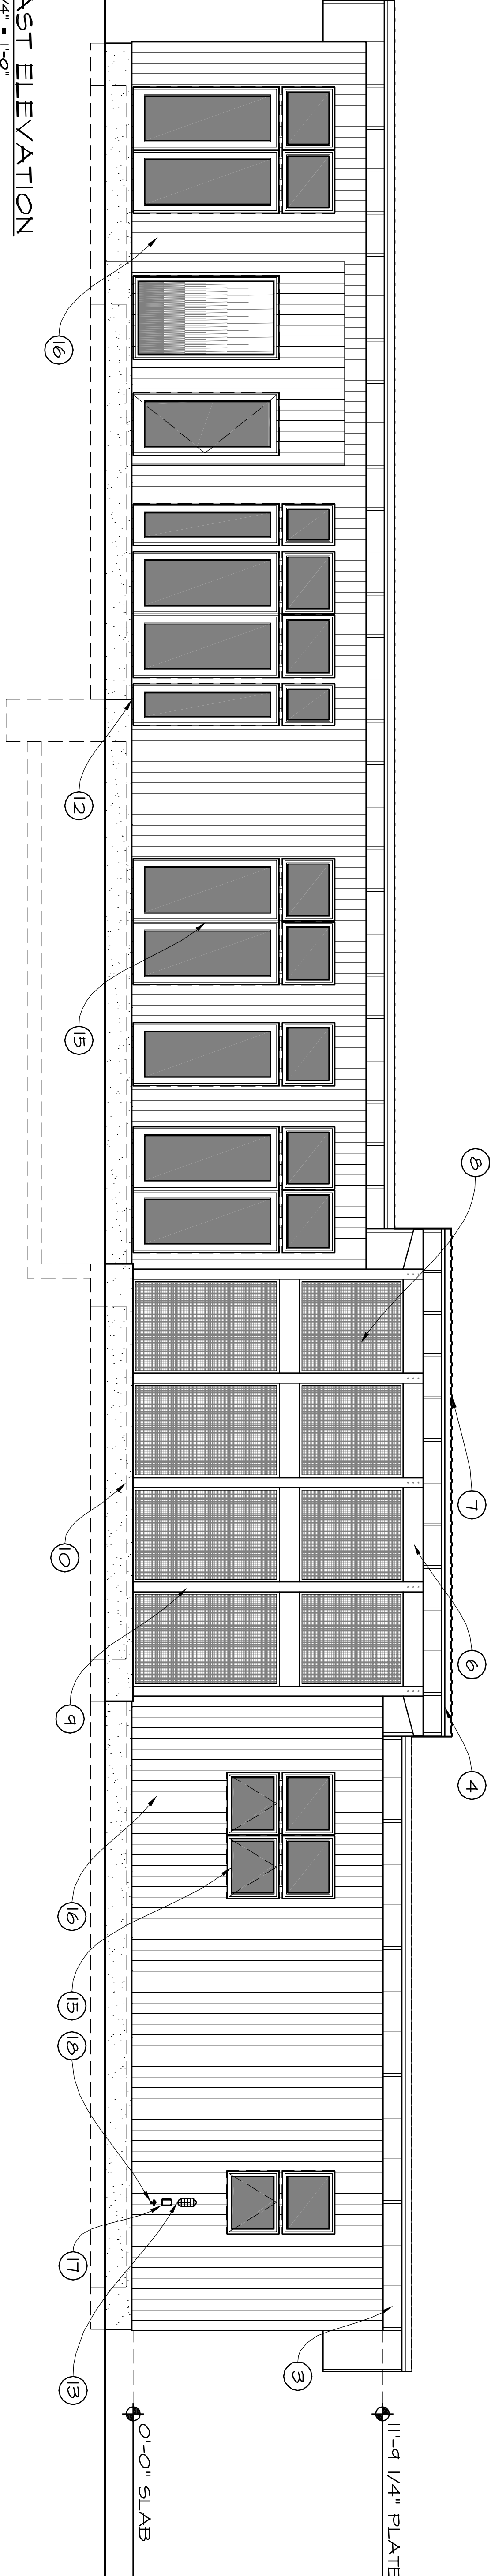

2. EAST ELEVATION  
SCALE: 1/4" = 1'-0"

ELEVATION NOTES:

1. R-PANEL RIBBED GALVANIZED SIDING (26 GAUGE MIN., IN PRE-FINISHED RED COLOR)
2. GALVANIZED METAL CORNER TRIM PER MANUFACTURER (26 GAUGE MIN., IN PRE-FINISHED RED COLOR)
3. T&G CYPRESS WOOD SOFFIT
4. GALVANIZED METAL TRIM AND DRIP EDGE PER MANUFACTURER (26 GAUGE MIN., IN PRE-FINISHED LIGHT GRAY COLOR)
5. TREATED WOOD (2)2X12 FASCIA
6. TREATED WOOD (2)2X12 BEAM CANTILEVERED
7. R-PANEL RIBBED GALVANIZED ROOFING (26 GAUGE MIN., IN PRE-FINISHED LIGHT GRAY COLOR)
8. ALUMINUM WIRE SCREENING (BLACK)
9. BUILT-UP TREATED WOOD COLUMN
10. SLAB ON GRADE / FOOTINGS BELOW
11. GALVANIZED METAL BASE TRIM PER MANUFACTURER (IN PRE-FINISHED RED COLOR)
12. ENSURE ALL LUMBER IN CONTACT WITH THE GROUND OR EXPOSED TO THE ELEMENTS IS PRESURE TREATED OR OTHERWISE ROT RESISTANT
13. EXTERIOR WALL SCONCE TO BE T6--6 INDUSTRIAL STYLE SCONCE BY NUVO LIGHTING (LARGE IN METALLIC SILVER FINISH) TYP
14. 8'-0"X7'-0" STEEL OVERHEAD GARAGE DOOR, MIN 26 GAUGE
15. VINYL CLAD WOOD CASEMENT WINDOW BY ANDERSEN (SEE PLAN FOR SIZES)
16. T&G CYPRESS WOOD SIDING (VERTICAL)
17. EXTERIOR ENCLOSURE GFI OUTLET
18. FROST FREE HOSE BIB

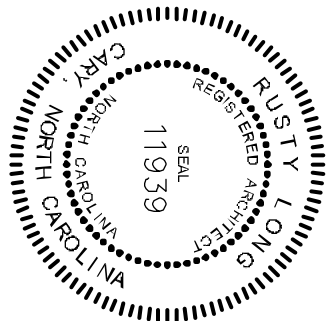

PRICING  
CONSTRUCTION  
SET

1544 DIRKSON COURT  
GARRET, NC 27511  
419-602-4120

REVISIONS	
•	ISSUED FOR REVIEW
6/1/2011	ISSUED FOR BIDS

DATE: August 1, 2011  
PROJECT #: 2011-JH-01  
DRAWN BY: RLT  
CHECKED BY: RLT

ALLIGATOR  
MODERN  
ELEVATIONS

A8

☐ FOR CONSTRUCTION  
☒ NOT FOR CONSTRUCTION