



FOUNDATION PLAN

SCALE: 1/4" = 1'-0"

- FOUNDATION NOTES:
1. TREATED 2X10 BAND ANCHOR-BOLTED @ 32" O.C. TO CONCRETE (TYP)
 2. TREATED (2)2X10 GIRDER (FLUSH W/ 2X2 LEDGER @ EACH SIDE)
 3. CONTRACTOR SHALL COORDINATE FINAL PLACEMENT OF GATE IN CONJUNCTION WITH DRIVEWAY AT OWNER'S DIRECTION.
 4. FINAL POOL DESIGN BY OTHERS.
 5. TURN-DOWN 24"x24" CONCRETE SLAB FOOTING W/ (3) #5 REBAR (TYP)
 6. 24"x24" THICKENED SLAB AT BEARING WALLS, (TYP)
 7. 4" FURRED 3000 PSI CONCRETE SLAB W/ 6X6 W21X21 LIME OVER 6" MIL VAPOR BARRIER OVER 4" GRAVEL FILL, COMPACT SUBGRADE TO 90% MINIMUM PROCTOR DENSITY.
 8. SANICUT CONTROL JOINTS @ 1/4 SLAB DEPTH (TYP)
 9. 8" CMU WALL ON 24"x12" CONCRETE FOOTING
 10. 16"x16" MASONRY PIER ON 24"x24"x12" FOOTING

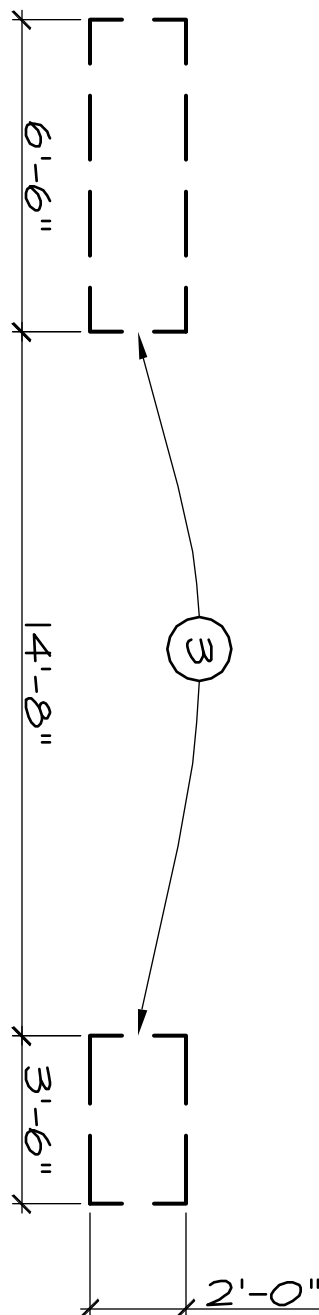

COPYRIGHT © 2011
RUSTY LONG ARCHITECT
ALL RIGHTS RESERVED.
THIS DRAWING IS THE PROPERTY
OF RUSTY LONG ARCHITECT
AND IS NOT TO BE REPRODUCED
OR COPIED IN WHOLE OR IN
PART WITHOUT WRITTEN
PERMISSION FROM THE
ARCHITECT.

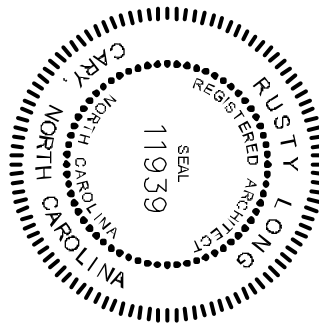

PRICING
CONSTRUCTION
SET

1544 DIRKSON COURT
GAST, NC 27031
919-602-4180

REVISIONS	
•	ISSUED FOR REVIEW
6/1/2011	ISSUED FOR BIDS

DATE: August 1, 2011
PROJECT #: 2011-141-01
DRAWN BY: RLT
CHECKED BY: RLT

ALLIGATOR
MODERN
FNDN. PLAN

A3

- ☐ FOR CONSTRUCTION
☒ NOT FOR CONSTRUCTION

RUSTY LONG, ARCHITECT

SUSTAINABLE | MODERN | DESIGN