


ENTERPRISE PRODUCTS

2019 Production Drive, Suite 101
Apex, NC

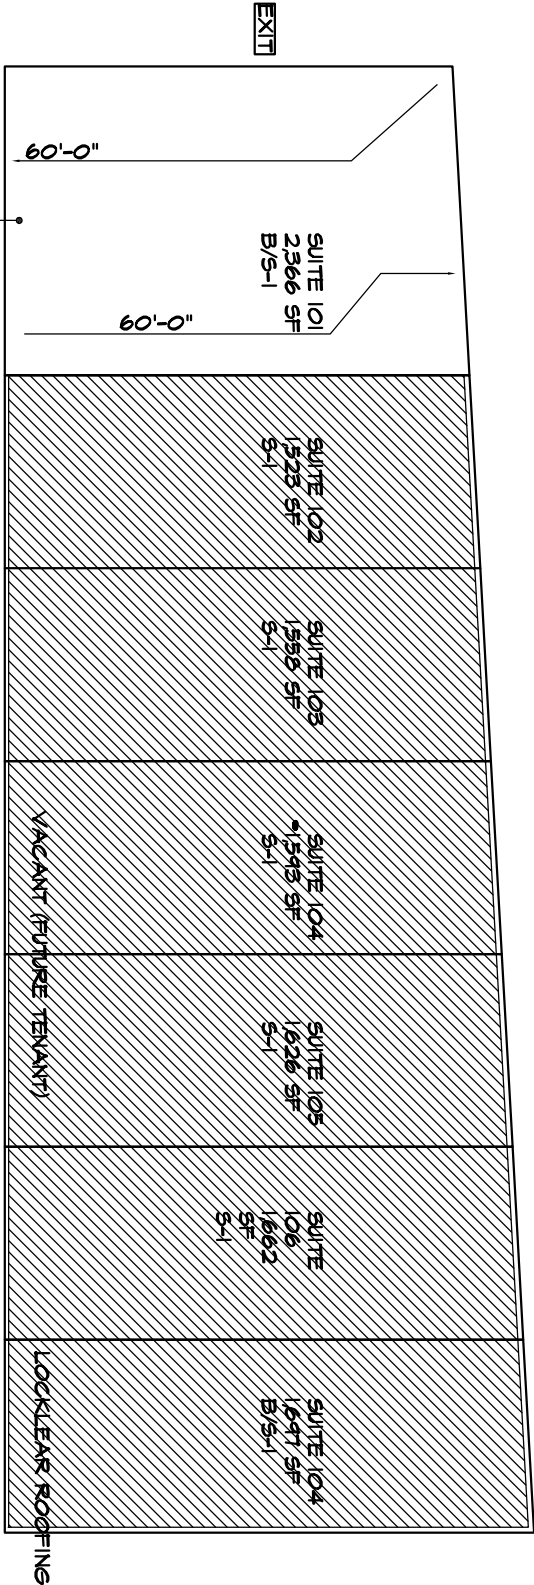

EXIT
AREA IN CONTRACT

Key Plan

1:10

