




1 Plan Detail 1/2" = 1'-0"

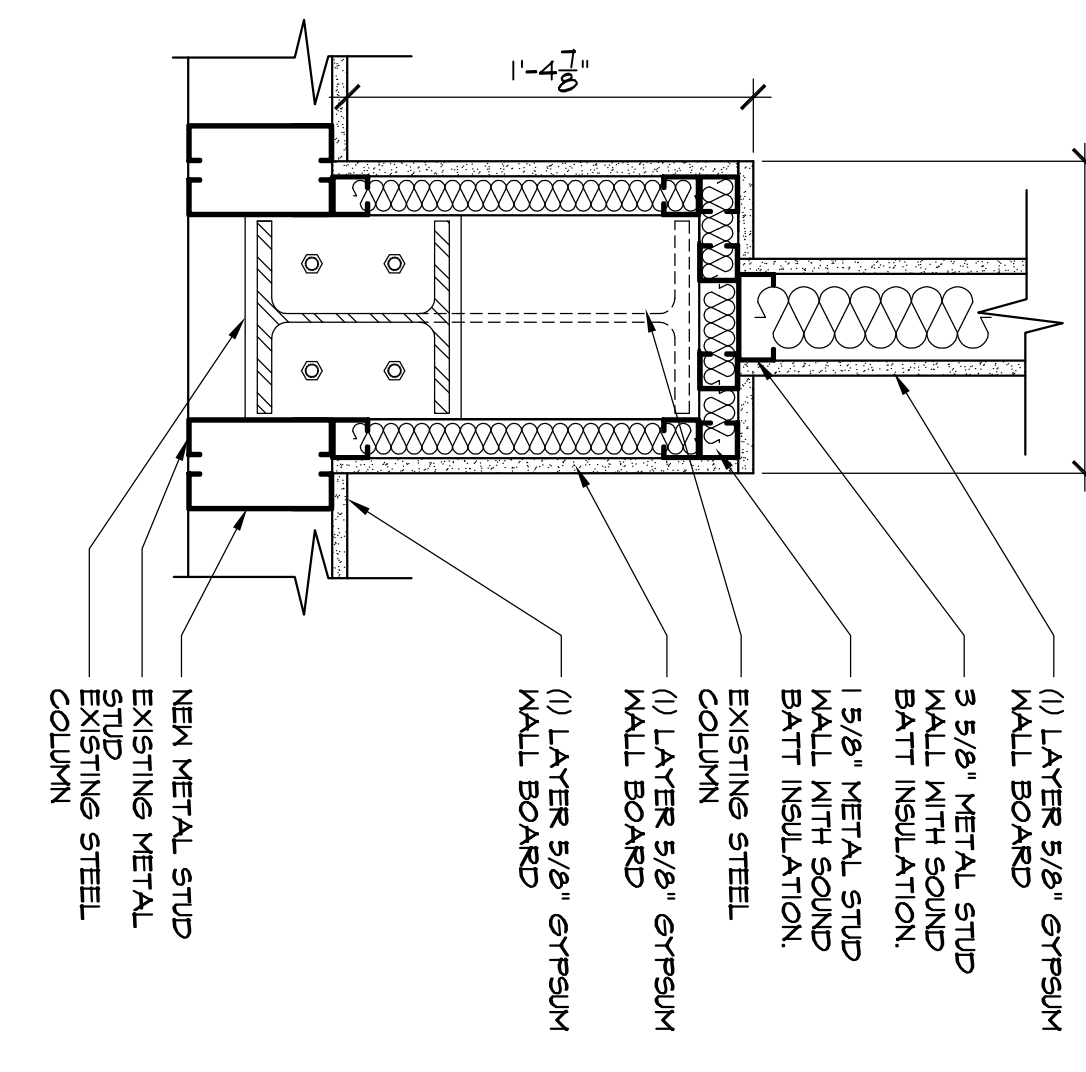


2 Plan Detail 1/2" = 1'-0"

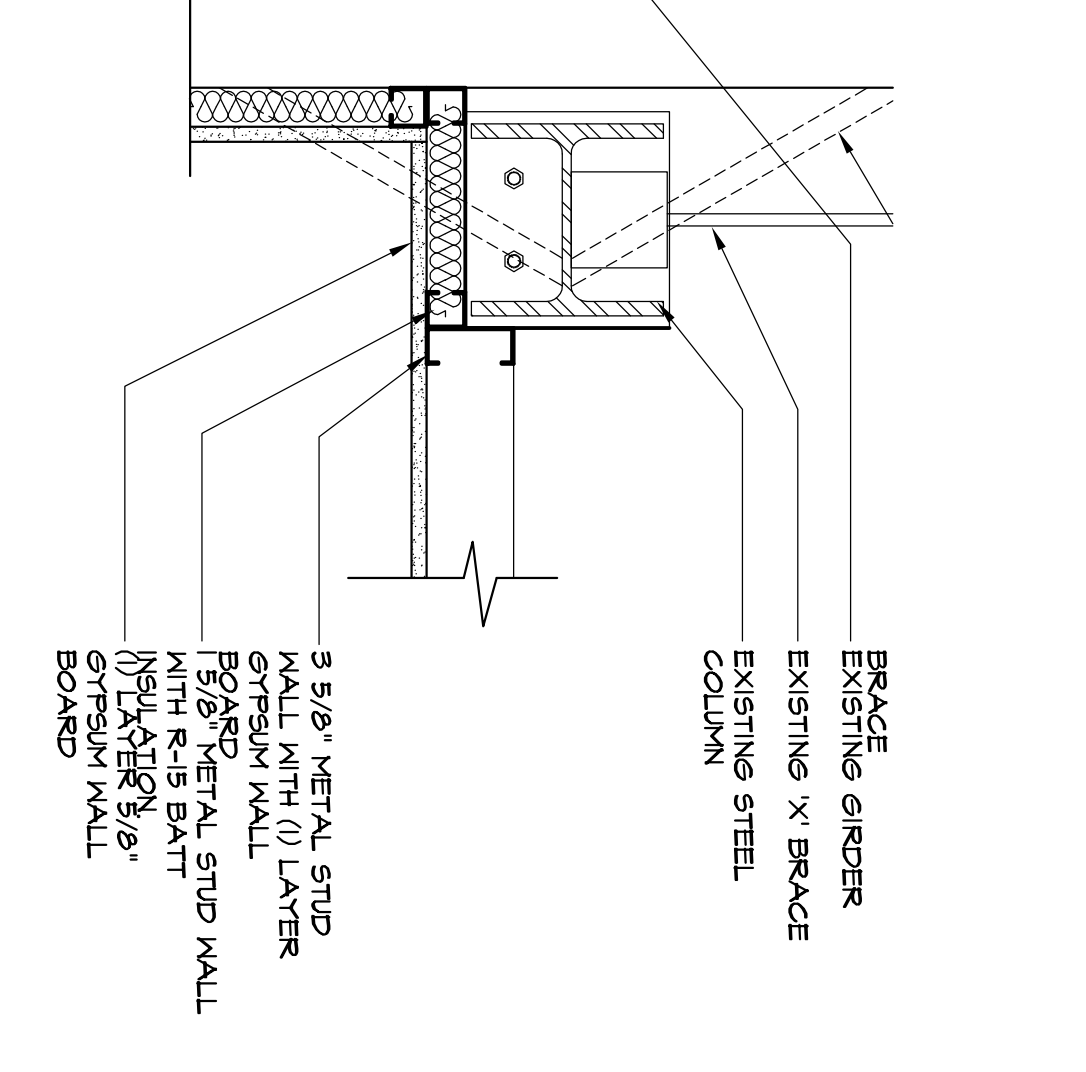


3 Plan Detail 1/2" = 1'-0"

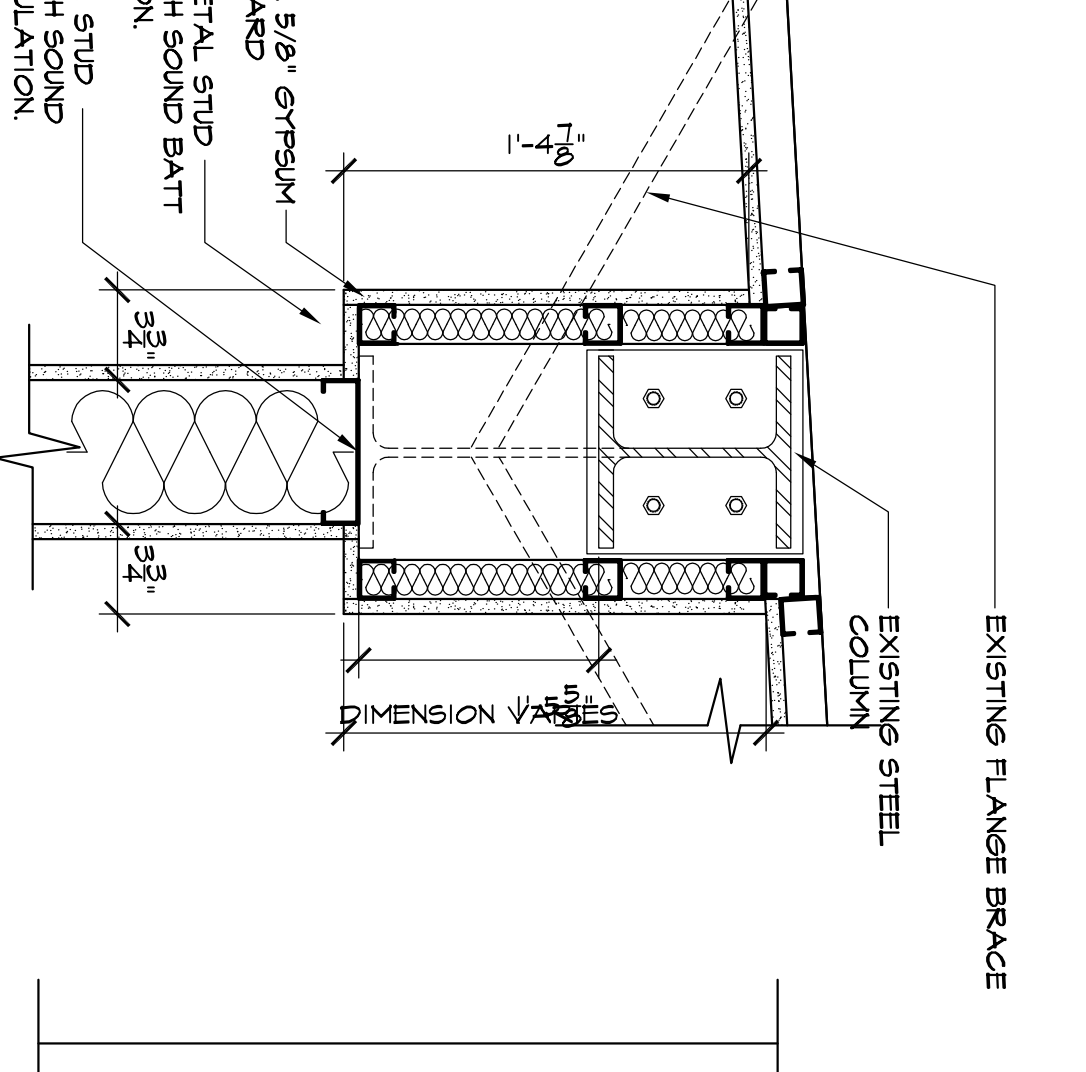


4 Plan Detail 1/2" = 1'-0"

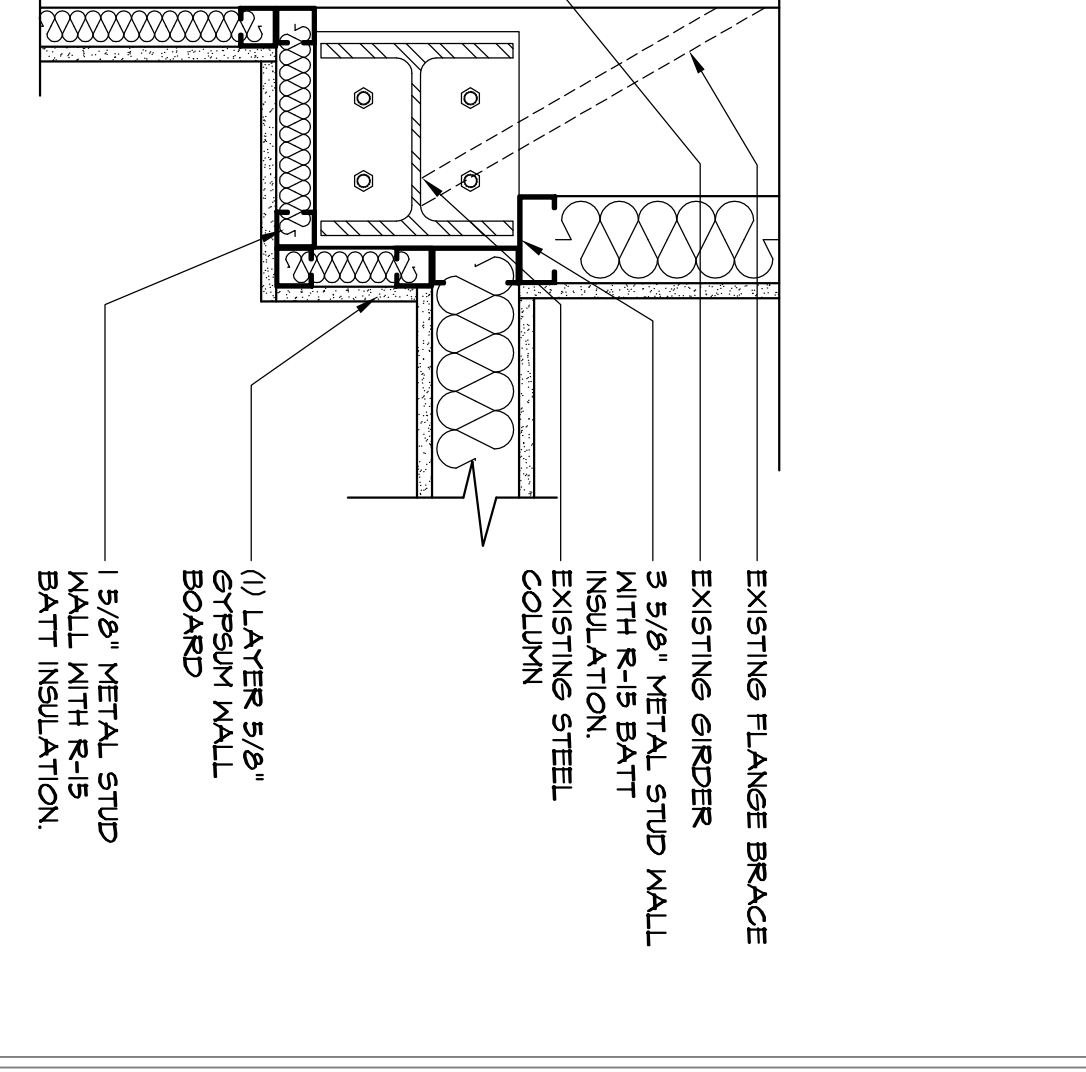


5 Plan Detail 1/2" = 1'-0"

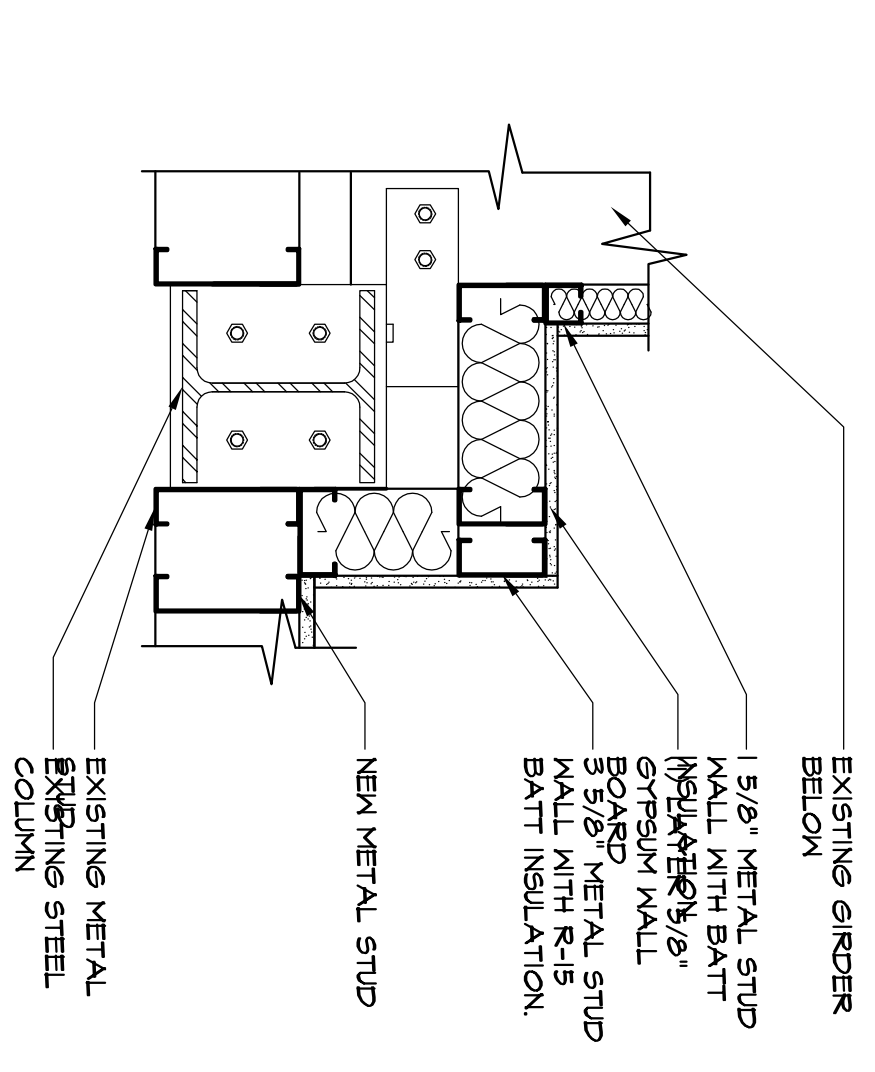


6 Plan Detail 1/2" = 1'-0"

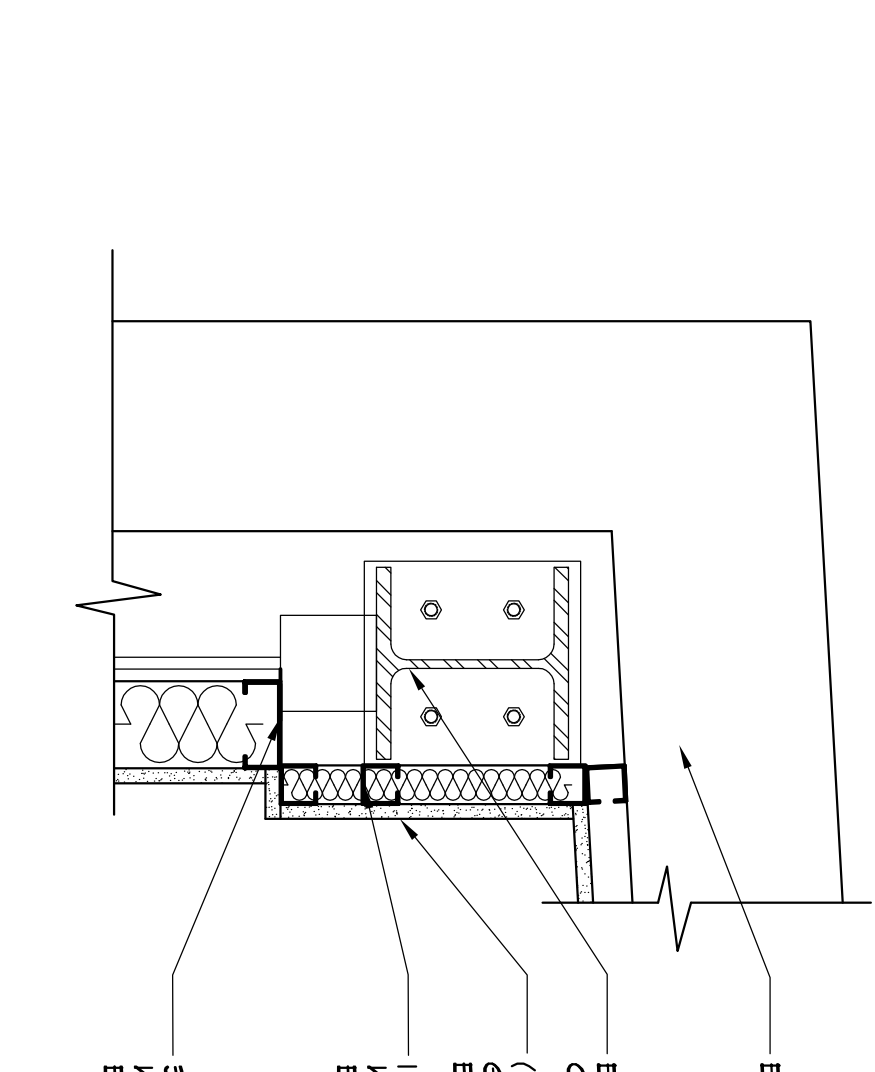

7 Plan Detail 1/2" = 1'-0"

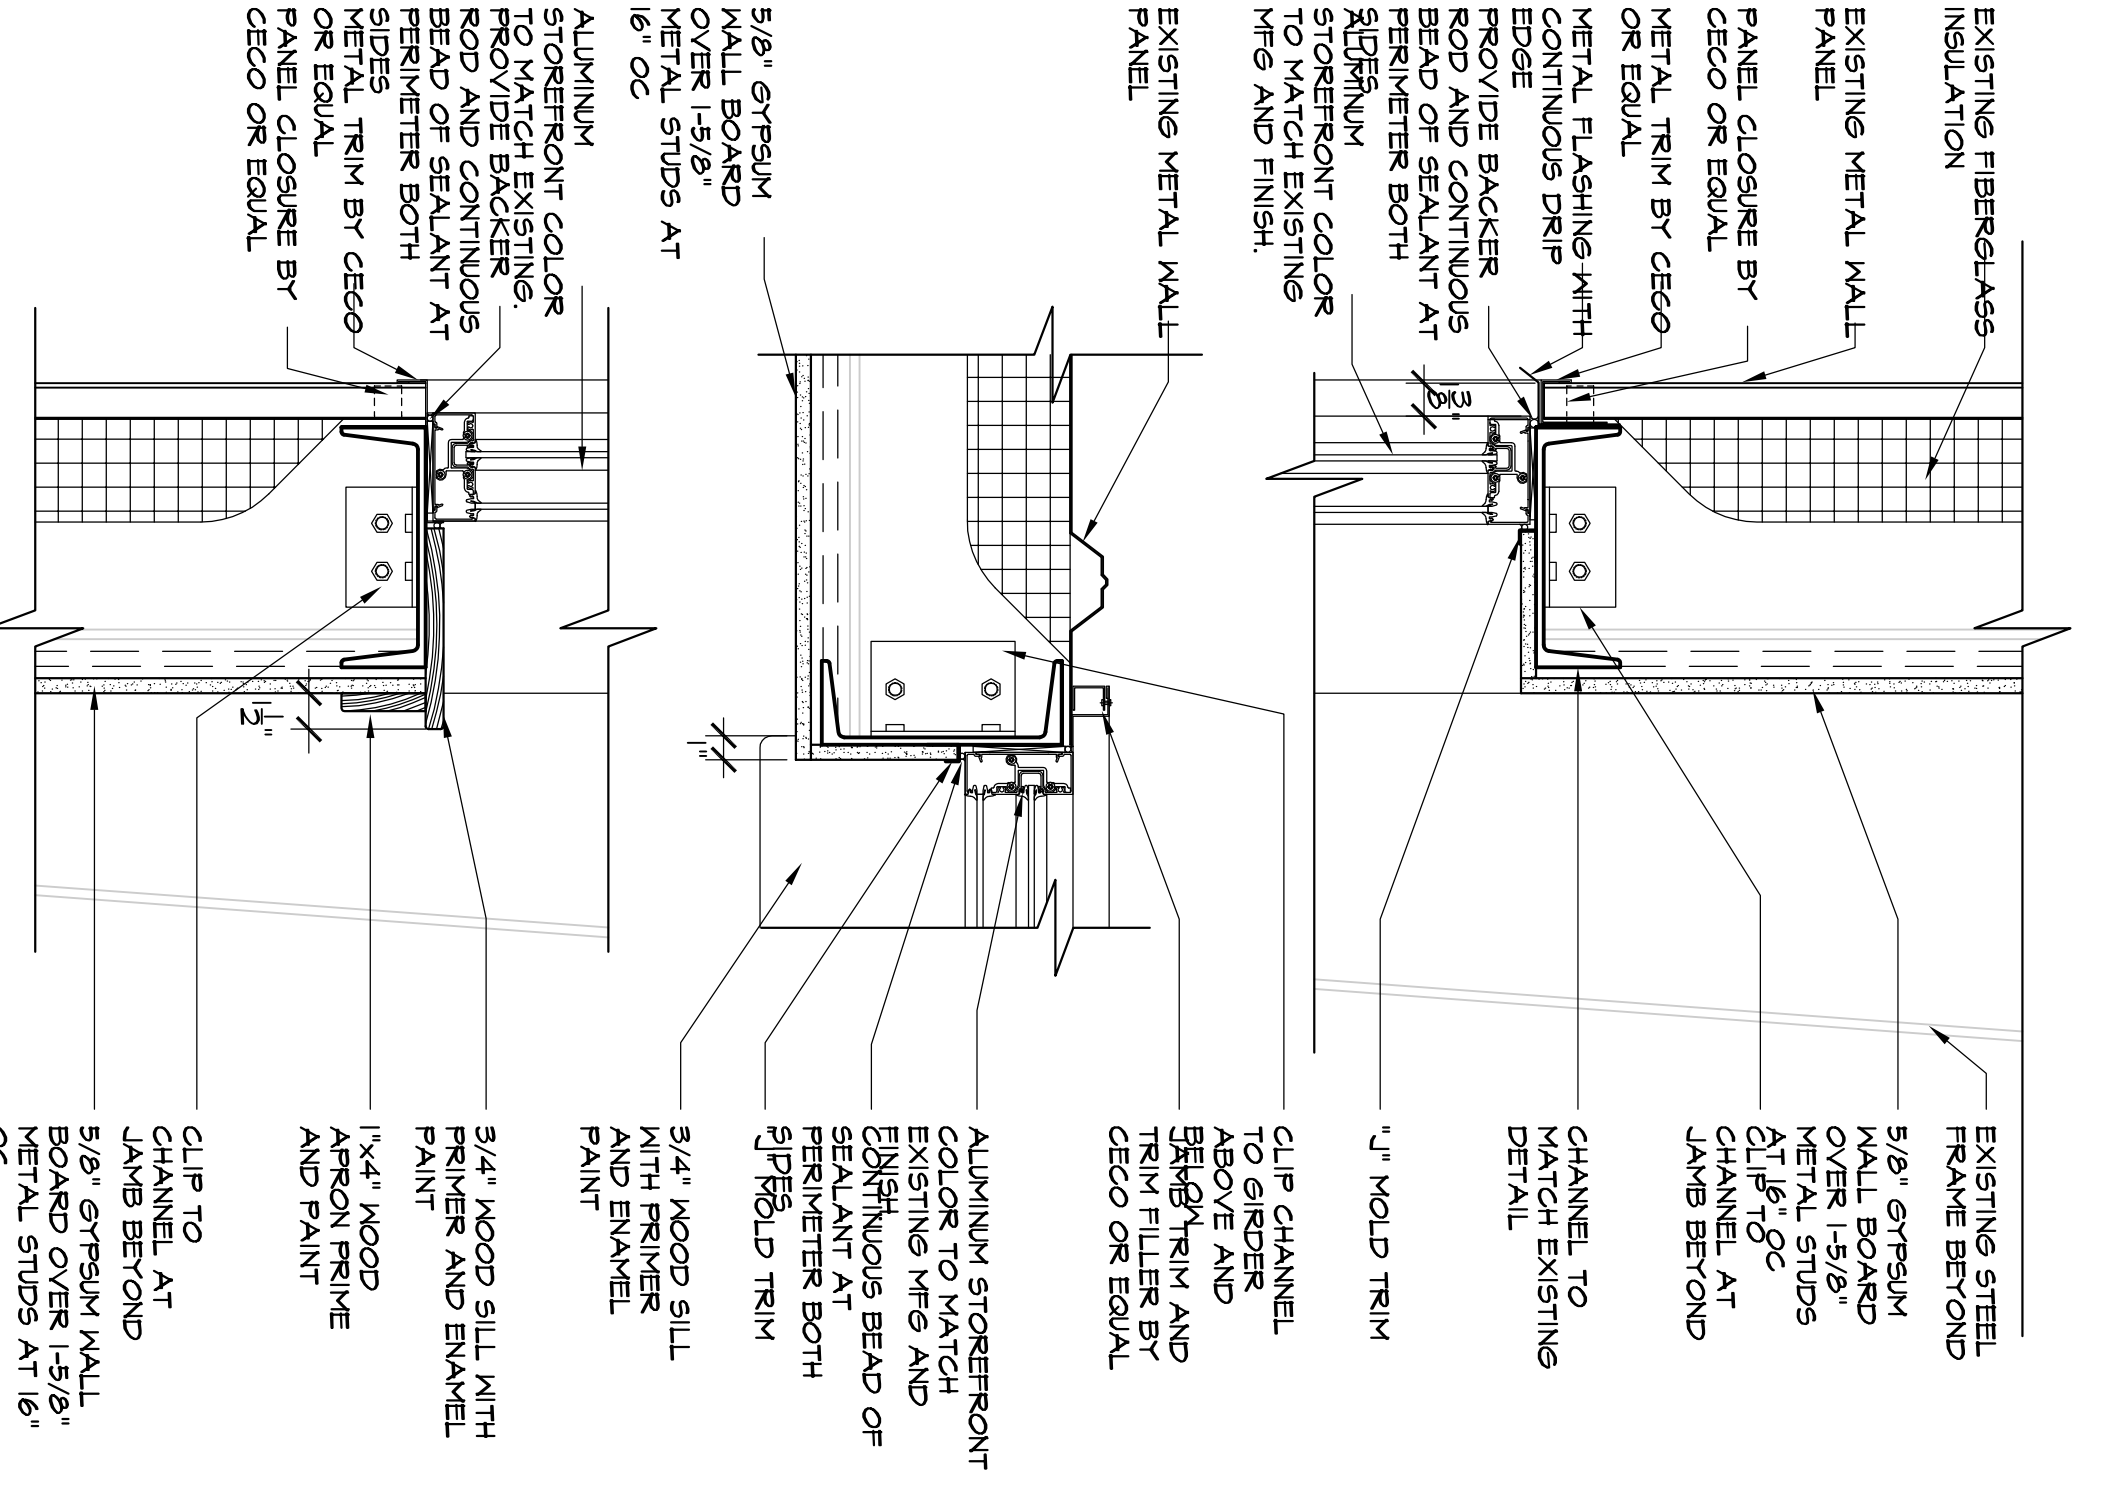

8 Window Detail (FOR REFERENCE ONLY) 1/2" = 1'-0"

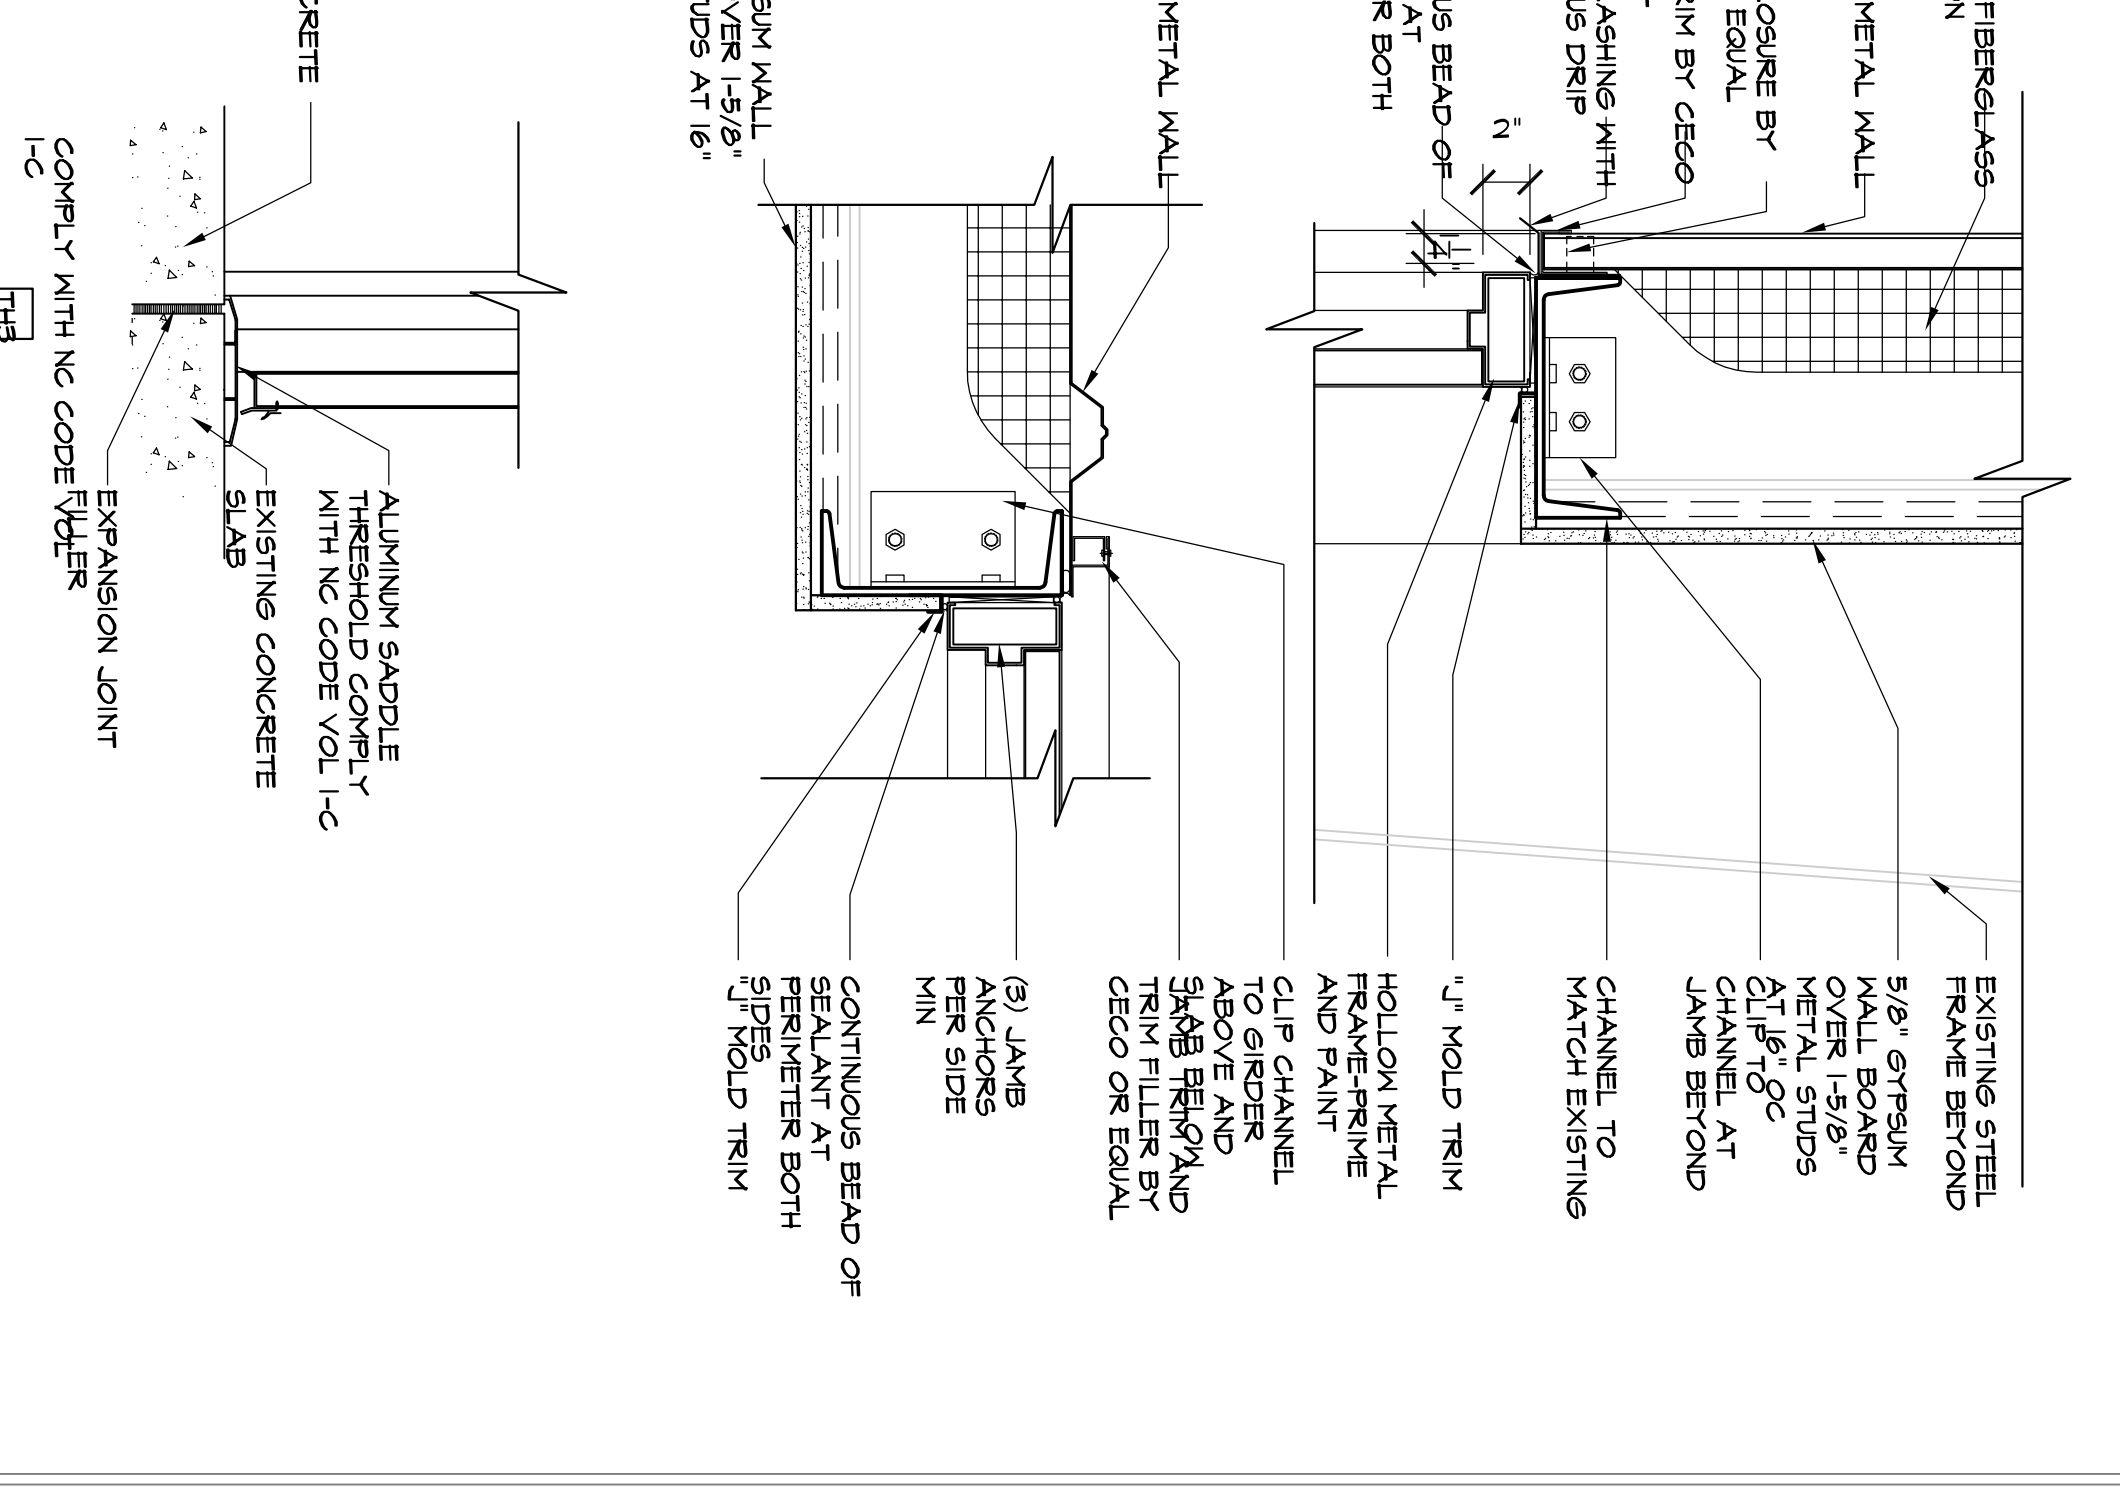

9 Door Detail, Typ 1/2" = 1'-0"

COPYRIGHT © 2011
RUSTY LONG ARCHITECT
ALL RIGHTS RESERVED.
THIS DRAWING IS THE PROPERTY
OF RUSTY LONG ARCHITECT
AND IS NOT TO BE REPRODUCED
OR COPIED IN WHOLE OR IN
PART WITHOUT WRITTEN
PERMISSION FROM THE
ARCHITECT.

ISSUED FOR
CONSTRUCTION
12/19/2011

OFFICE F.T.U.P
2014 PRODUCTION DR.
SUITE 101
APEX, NC

RUSTY LONG ARCHITECT
1544 DIRKSON COURT
CARY, NC 27511
919-602-4100

REVISIONS
12/6/11 ISSUED FOR REVIEW
12/15/11 ISSUED FOR CONSTRUCTION

DATE: December 15, 2011
PROJECT #: 2011-058
DRAWN BY: RLL
CHECKED BY: RLL

DETAILS

A6

FOR CONSTRUCTION
NOT FOR CONSTRUCTION